

Feb 16, 2018 - 12:43pm - USER: bilibe  
 C:\Temp\AutoCAD\Asp\Pub\18\_0220\0410 - G01 GROCERY PLAN AND SCHEDULES - 2979.dwg

**KEYNOTES**

1.52 REFRIGERATED CASE CORNER PROTECTION

**REFRIGERATED CASE LEGEND**

NO.	QTY.	DESCRIPTION	MFR. OR SUPPLIER	MODEL NO.	NOTES
RD1023.552	6	MULTIDECK ISLAND END	HUSSMANN	IM-05EC	5,10
RD1024.552	36	MULTIDECK ISLAND CENTER	HUSSMANN	IM-05EC	5,10
RD8021.045	16	REACH-IN (FRENCH DOORS) (SELF-CONTAINED)	HUSSMAN	IDDF5SU-VCT	-
RD8022.145	1	REACH-IN (SELF-CONTAINED)	HUSSMAN	RFL-VCT	-

**WALK-IN COMPONENTS AND DOOR LEGEND**

NO.	QTY.	DESCRIPTION	NOTES
<b>WALK-IN COMPONENTS</b>			
RO520.000	-	BATTEN STRIPS	-
<b>HORIZONTAL SLIDING DOORS</b>			
RO610.007	-	HORIZONTAL SLIDING (60X108)	15
RO610.013	-	HORIZONTAL SLIDING (54X84)	15

**STAINLESS STEEL EQUIPMENT LEGEND**

NO.	QTY.	DESCRIPTION	NOTES
SS001	1	HAND SINK 12X15 (10X11) PEDESTAL	8
SS004	1	HAND SINK 16X14 (14X10) WALL MOUNTED	8
SS022	1	3-COMPARTMENT 30X106 (18X24) WITH 24IN DB	2
SS023	2	3-COMPARTMENT 34X104 (20X28) WITH 20IN DB	2

**BAKERY EQUIPMENT LEGEND**

NO.	QTY.	DESCRIPTION	NOTES
B016B	1	BAKERY DISPLAY ON CASTERS (48IN)	4

**EQUIPMENT NOTES** (MASTER LIST - NOT ALL NOTES MAY BE USED)

- REFERENCE SHEET A1 FOR EQUIPMENT LOCATION
- 3-COMPARTMENT, PREP SINKS AND MOP SINKS TO BE FURNISHED WITH FAUCETS WITH INTEGRAL CHECK VALVES.
- OWNER DETERMINES FINAL QUALITY BETWEEN SLICERS AND/OR AUTO SLICERS.
- QUANTITY AND TYPE BY OWNER. RACKS/SHELVING SHOWN ARE FOR POSSIBLE STORAGE AND PREP LOCATIONS.
- FINISHES FOR OWNER SUPPLIED EQUIPMENT ARE SPECIFIED PER BID ALIGNMENT BETWEEN OWNER AND OEM.
- HAND SINK INSTALLED TO 2'-9" WORKING HEIGHT.
- NOT USED.
- GENERAL CONTRACTOR TO INSTALL OWNER FURNISHED SOAP AND/OR PAPER TOWEL DISPENSER. REF 1-GA2.
- OWNER TO SUPPLY COMPACTORS AND BALERS BY J.V. MFG. (GRAM-A-LOT) OR PHILADELPHIA TRAMRAIL. REF GROCERY EQUIPMENT MANUAL FOR MODEL INFORMATION.
- EQUIPMENT SUPPLIED BY OWNER.
- EQUIPMENT INSTALLED BY EQUIPMENT SUPPLIER.
- EQUIPMENT INSTALLED BY OWNER.
- REFRIGERATED CASE FASCIA INSTALLED BY RC. COORDINATE WITH OWNER TO INSTALL FASCIA FROM CASE CANOPY EDGE TO FACILITATE INSTALLATION OF OWNER INSTALLED SIGNAGE. INSTALL PER MANUFACTURER'S INSTRUCTIONS AND COORDINATE WITH UTILITY CONNECTIONS.
- DOOR FRAMES TO BE CHROME OR BLACK.
- CONNECTED AND INSTALLED BY SUPPLIER. GC TO COORDINATE CONNECTION LOCATIONS FOR MAINTENANCE WITH SUPPLIER, REF MEP.
- REFERENCE SPEC SECTION 11400 FOR SPECIAL INSTRUCTIONS.
- CONCRETE WORK RELATED TO COOLER/FREEZER MODIFICATIONS BY GC.

**GENERAL EQUIPMENT NOTES**


- ALL EQUIPMENT IS SUPPLIED BY OWNER, INSTALLED BY THE GENERAL CONTRACTOR, GENERAL CONTRACTOR TO MAKE FINAL UTILITY CONNECTIONS, UNLESS OTHERWISE NOTED.
- REFERENCE SPECIFICATIONS FOR REFRIGERATED AND HOT DISPLAY CASES FOR SUPPLIED BY, INSTALLED BY, AND FINAL CONNECT BY.
- REFERENCE SPEC APPENDIX A FOR MANUFACTURER AND MODEL NUMBERS NOT LISTED IN EQUIPMENT LEGENDS.
- OWNER TO SUPPLY SS FIXTURES BY WIN-HOT.

**ABBREVIATION KEY**


ES	EQUIPMENT SUPPLIER	RC	REFRIGERATION CONTRACTOR, REF SPEC 15600
GC	GENERAL CONTRACTOR	WM	WALMART

**GROCERY GENERAL NOTES**

- NEW BULKHEAD OR STUD WALL DIMENSIONS ARE TO THE FACE OF THE STUDS.
- ROUTE ALL UTILITY SERVICE LINES (PIPES AND CONDUIT) WITHIN STUD WALLS WHEREVER POSSIBLE. ON COOLER/FREEZER PANELS IN FOOD PREP AREAS WHERE UTILITIES MUST BE EXPOSED, CONTRACTOR TO HAVE THE OPTION OF THE FOLLOWING:
  - SURFACE MOUNT UTILITIES WITH NON-CORROSIVE ANCHORS; SEAL BOTH SIDES OF PIPE/CONDUIT TO PANEL CONTINUOUSLY WITH SEALANT
  - INSTALL UTILITIES 1/2" OFF FACE OF PANEL TO ALLOW FOR CLEANING; USE ONLY NON-CORROSIVE MATERIALS FOR SPACERS AND ANCHORS.
  - COVER UTILITIES WITH 20 GAUGE STAINLESS STEEL BENT PLATES MOUNTED TO WALL WITH NON-CORROSIVE ANCHORS; APPLY CONTINUOUS SEALANT ALONG EDGES AND JOINTS.
- PROVIDE CONT USDA APPROVED SEALANT AT ALL JOINTS BETWEEN MATERIALS ON WALLS AND FLOORS IN FOOD PREPARATION COOLER AND FREEZER AREAS.
- PROPER INSTALLATION OF JOINT SEALANTS IS CRITICAL TO MEETING WALMART QUALITY ASSURANCE STANDARDS. PROVIDE SEALANTS IN ACCORDANCE WITH DRAWINGS AND SPECIFICATIONS. REFERENCE SECTION 07900 FOR SEALANT SCHEDULE.
- ALL JOINTS BETWEEN DISSIMILAR MATERIALS SHALL BE SEALED AS REQUIRED FOR A COMPLETE AND PROPER INSTALLATION, REGARDLESS OF WHETHER SHOWN ON THE DRAWINGS OR INDICATED IN THE SPECIFICATIONS. SUCH JOINTS NOT SHOWN OR SCHEDULED SHALL BE SEALED WITH SEALANTS CONSISTENT WITH SPECIFIED MATERIALS OR AS RECOMMENDED BY THE MANUFACTURER FOR THE SPECIFIC APPLICATION.
- INTERIOR SEALANTS USED IN FOOD PREPARATION AREAS SHALL MEET THE REQUIREMENTS FOR USE IN USDA REGULATED FACILITIES.
- WALLS AND INFILL OF EXISTING OPENINGS ARE TO MATCH THE CONSTRUCTION AND FINISHES OF ADJACENT EXISTING WALLS AFTER THE CASES ARE SET IN THEIR FINAL POSITION, REF 5-GA2.
- COORDINATE REMOVAL AND DISPOSAL OF EXISTING REFRIGERATED CASES AND FIXTURES WITH INSTALLATION OF NEW REFRIGERATED CASES AND FIXTURES. EXISTING REFRIGERATED CASES TO BE RELOCATED OR REMOVED SHALL BE USED ON A FULLY FUNCTIONING TEMPORARY BASIS DURING CONSTRUCTION. TEMPORARY CASE LOCATIONS AND SEQUENCING TO BE APPROVED BY WALMART CONSTRUCTION MANAGER PRIOR TO COMMENCEMENT OF WORK. TEMPORARY CASES SHALL BE REMOVED ONCE THE NEW CASES ARE DELIVERED AND OPERATIONAL.
- DIMENSIONS OF REFRIGERATION CASES ARE TO THE OUTERMOST POINTS OF THE CASES; END CAPS AND BUMPERS ARE CONSIDERED PART OF THE CASE, WHERE THEY OCCUR.
- ALL FIXED (NON-MOVEABLE) EQUIPMENT INCLUDING SINKS, OVENS, AND REFRIGERATED EQUIPMENT SHALL BE SEALED TO THE WALLS. BASE OR LEGS SHALL BE SET IN A BED OF SEALANT WITH EXCESS REMOVED. MOVEABLE EQUIPMENT SHALL NOT BE SEALED.
- ALL COOLER BOX MODIFICATIONS TO BE PERFORMED BY COOLER/FREEZER MANUFACTURER. RELATED SLAB WORK BY GC.
- REFER TO SHEET A3.1 FOR BASE INSTALLATION DETAILS.
- REPLACE SOAP DISPENSERS AND PAPER TOWEL DISPENSERS IN ALL GROCERY SERVICE AND PREP AREAS, REF 1-GA2 AND SPECS.
- PROVIDE GALVANIZED STEEL CLOSURE PANELS AT ALL VERTICAL GAPS AND HORIZONTAL GAPS 52" OR LOWER BETWEEN REFRIGERATED CASES AND OTHER REFRIGERATED CASES, WALLS, OR EQUIPMENT, REF 5-GA2.
- COOLER PANEL MANUFACTURERS TO FURNISH AND INSTALL LINERS, DOORS, PANELS, DOOR HARDWARE, STRIP CURTAINS, BATTEN STRIPS, MATERIALS ETC. (WHERE INDICATED ON DRAWINGS)
- RE-SKINNING OF EXISTING CASES TO REMAIN UNDER SEPARATE CONTRACT
- WALLS AND INFILL OF EXISTING OPENINGS ARE TO MATCH THE CONSTRUCTION AND FINISHES OF ADJACENT EXISTING WALLS AFTER THE CASES ARE SET IN THEIR FINAL POSITION, REF 5-GA2.

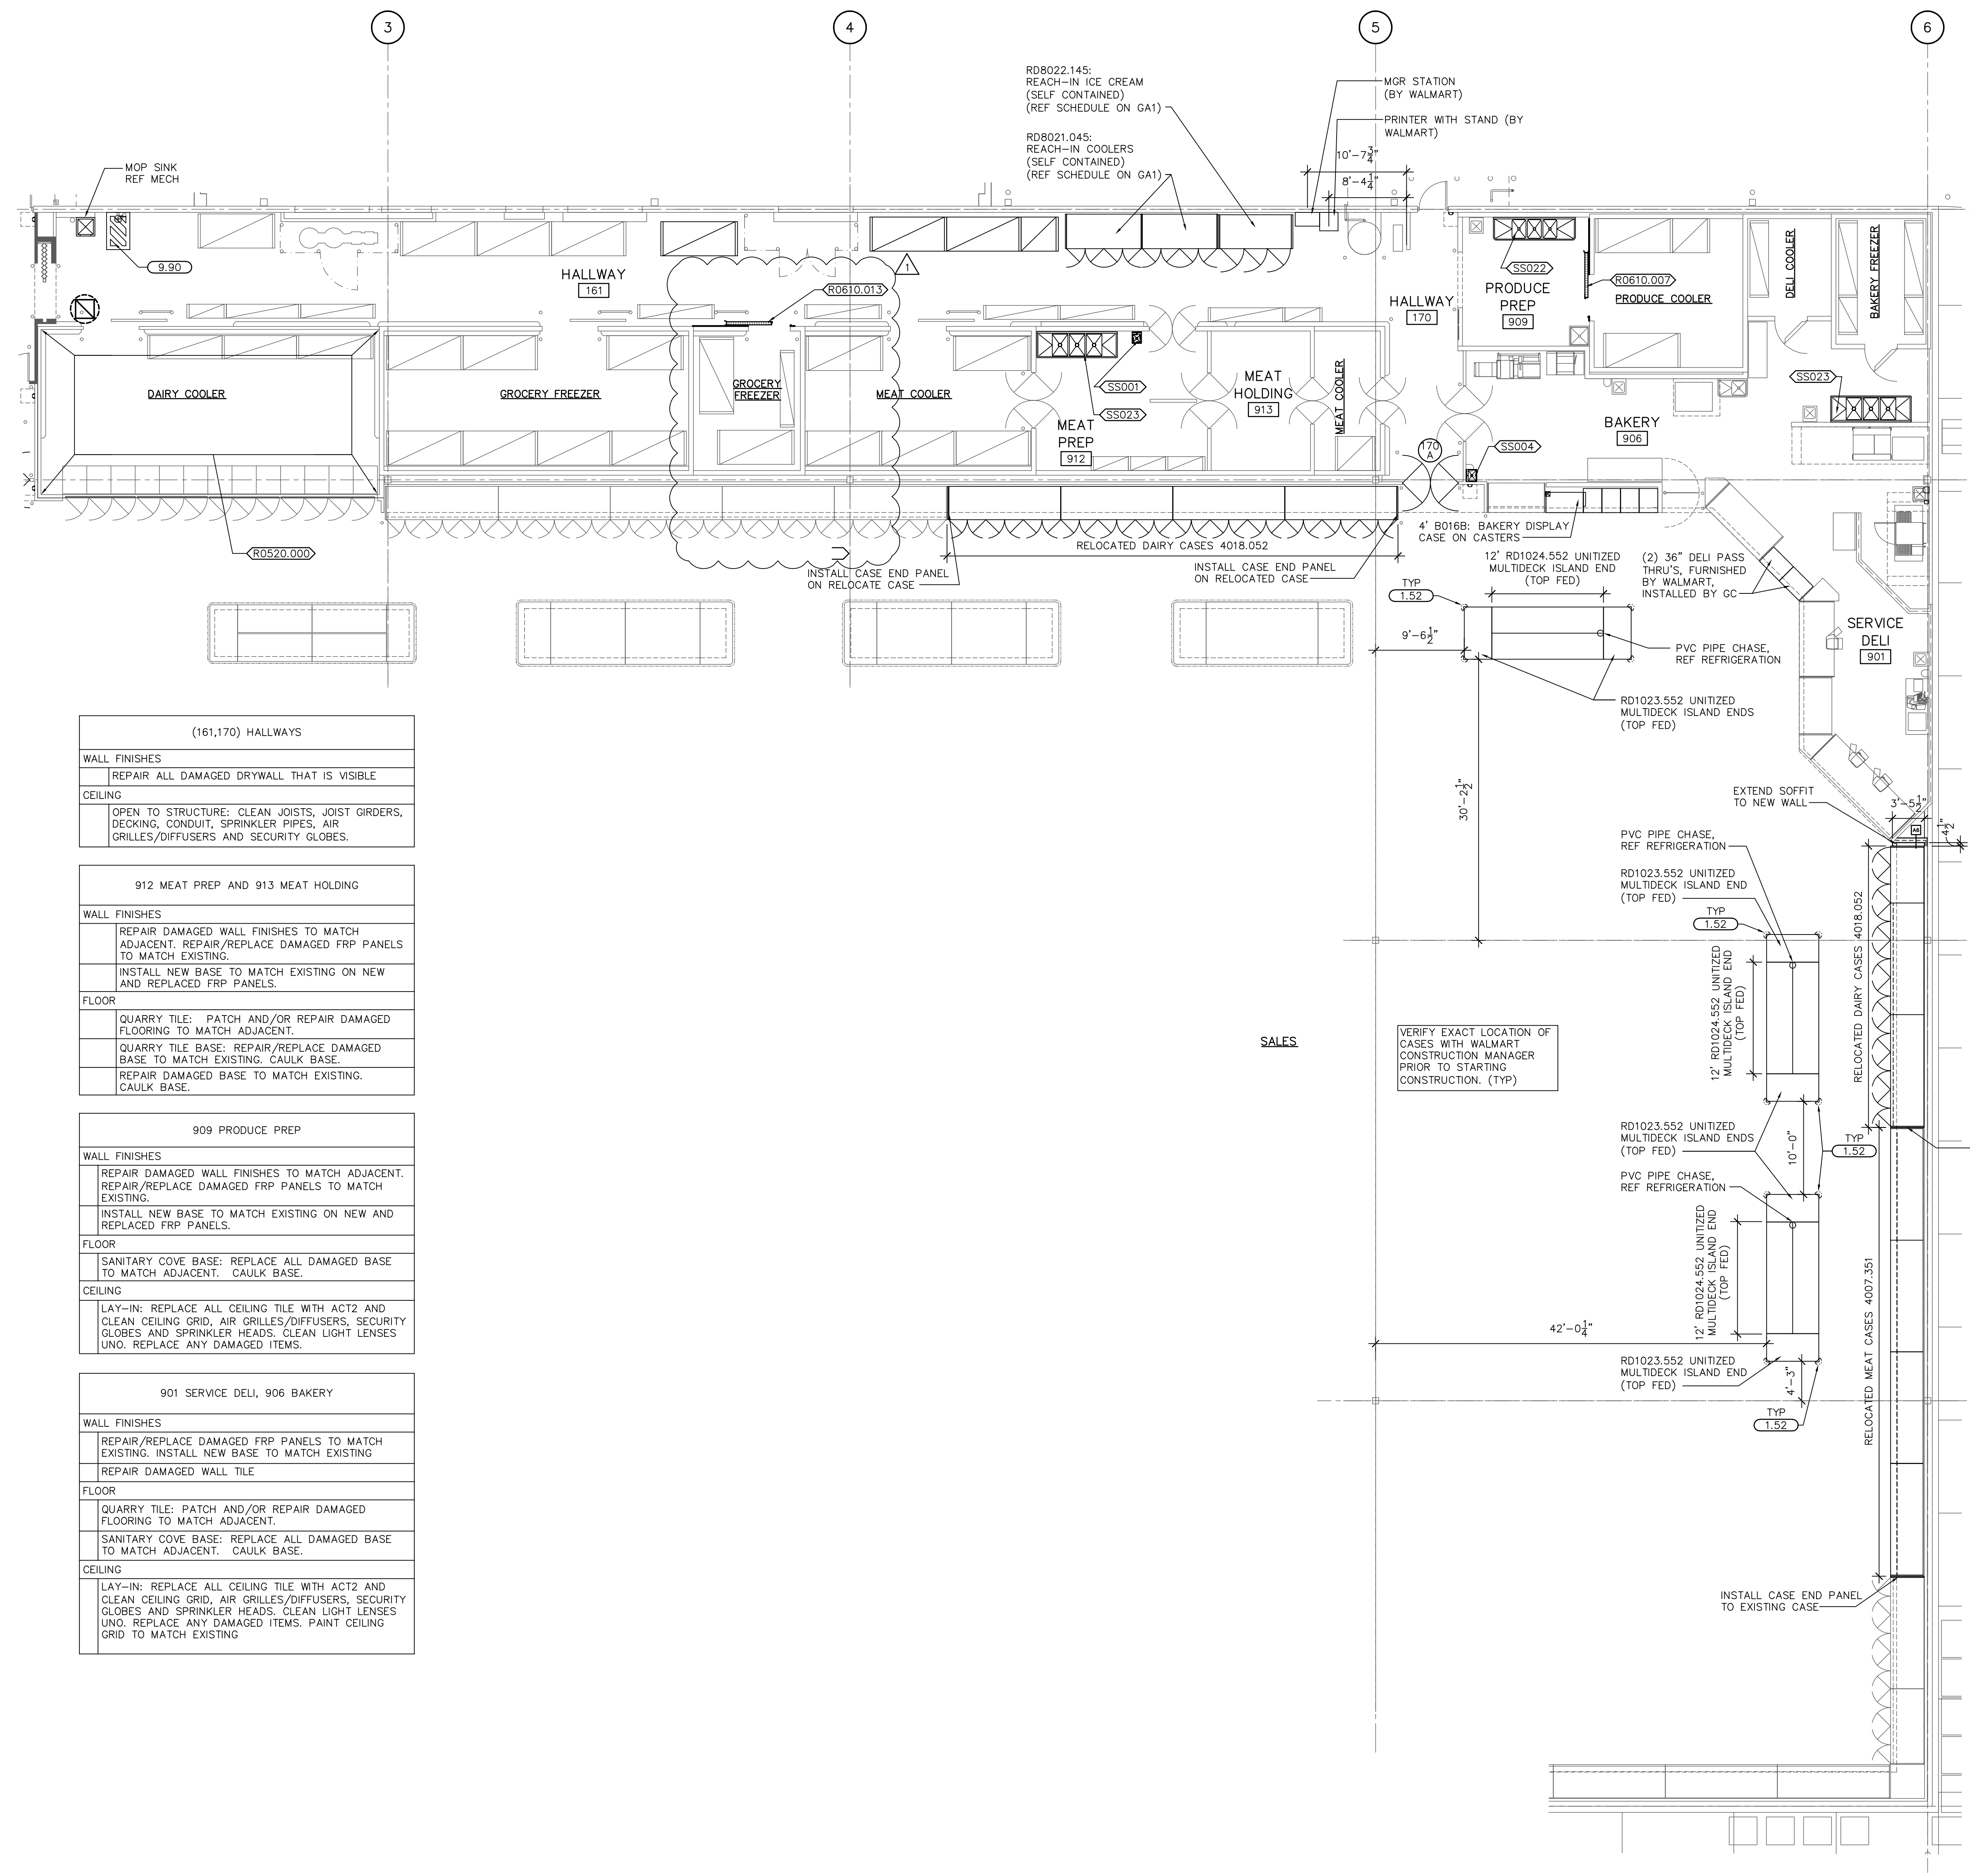

**1 DELI, PRODUCE AND DAIRY FLOOR PLAN**  
 1/8"=1'-0"

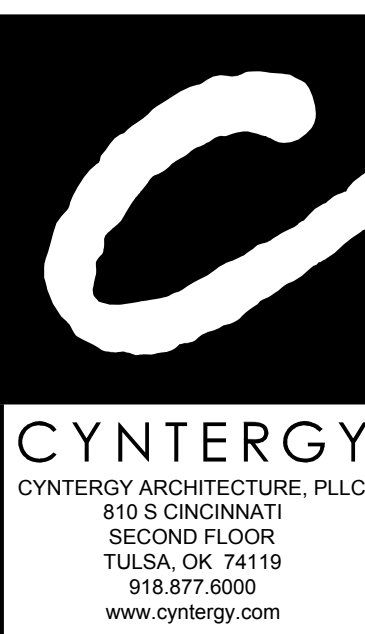

**STIPULATION FOR REUSE**  
 THIS DRAWING WAS PREPARED FOR USE ON A SPECIFIC SITE AT FOR WORTH, TX. CONTAMINATED WITH ITS ISSUE DATE ON 02/12/18, AND IT IS NOT SUITABLE FOR USE ON A DIFFERENT PROJECT SITE OR AT A LATER DATE. THE USE OF THIS DRAWING FOR REFERENCE OR EXAMPLE ON ANOTHER PROJECT REQUIRES THE SERVICES OF PROPERLY LICENSED ARCHITECTS AND ENGINEERS. REUSE OF THIS DRAWING FOR ANY OTHER PROJECT WITHOUT THE AUTHORIZATION OF CYNERGY ARCHITECTURE, PLLC, IS PROHIBITED AND MAY BE CONTRARY TO THE LAW.

**Walmart**  
 Neighborhood Market  
**FORT WORTH, TX**  
 STORE NO. 2979-211  
 JOB NUMBER: USMR-000304 GENERAL REMODEL

**ISSUE BLOCK**

NO.	DATE	DESCRIPTION
02/12/18	PERMIT/ BID	
02/16/18	REV #1	

30 X 42 SHEET SET

CHECKED BY: JO  
 DRAWN BY: TB  
 PROTO: 512  
 PRINT CYCLE: 12/29/17  
 DOCUMENT DATE: 02/12/18

DOCUMENTS WITHOUT SIGNATURE AND REQUIRED SEAL OF AOR/EOR ARE NOT FOR CONSTRUCTION

JAMES EDWARD TURNER  
 ARCHITECT OF RECORD

**GROCERY PLAN AND SCHEDULES**

SHEET: **GA1**