


1 LOCKER ROOMS FLOOR PLAN
SCALE: 1/2"=1'-0"

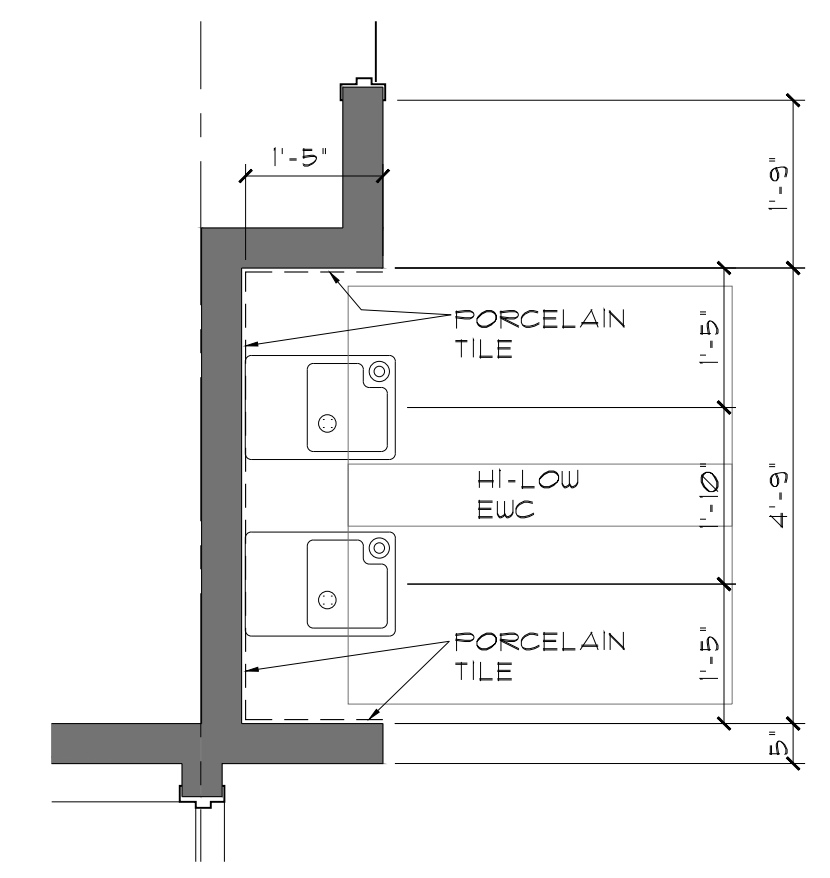

2 EWC PLAN
SCALE: 1/2"=1'-0"


TOILET ACCESSORIES

A	WATER CLOSET - HANDICAP
B	WATER CLOSET - STANDARD
C	URINAL
D	TISSUE HOLDER
E	42" GRAB BAR
F	36" GRAB BAR
G	TOILET PARTITIONS
H	URINAL PARTITIONS
J	SINK
K	36" X 36" FRAMELESS MIRROR
L	HC KNEE SHIELD
M	RECESSED PAPER TOWEL HOLDER & TRASH BIN
N	15"X15" - 2 TIER LOCKERS
O	12" X 6'-6" BENCH
P	HANDICAP SEAT
Q	48" GRAB BAR
R	16" GRAB BAR
S	CURTAIN ROD W/ CURTAIN
T	STAINLESS STEEL HANGING HOOKS

STUCKEY ARCHITECTS
ARCHITECTURE PLANNING INTERIORS
208 N. MAIN STREET, SUITE 140
WEATHERFORD, TEXAS 76086
TELEPHONE (817) 341-0754
FAX (817) 341-0755
EMAIL: rastuckey@stuckeyarchitects.com

Robert A. Stuckey
FEBRUARY 9, 2018
ROBERT A. STUCKEY
ARCHITECT, TEXAS #30933

D1 FITNESS CENTER
THE GROVES OF ALEDO

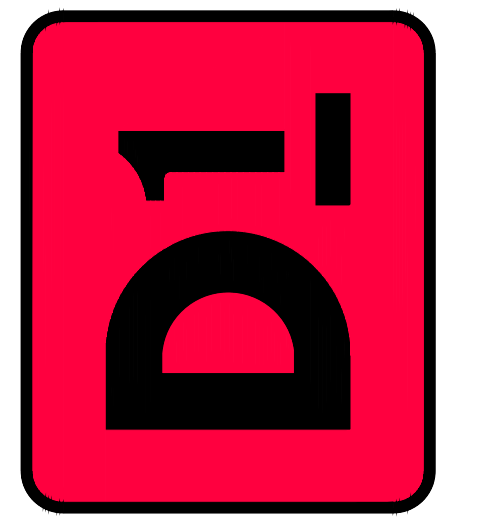

REVISIONS

DRAWN BY: RAS PROJ. MGR.: RAS
DATE: FEBRUARY 9, 2018 PROJ. NO.:

SHEET NO.

A1.2

SHEET
12 OF 35