




**STUCKEY ARCHITECTS**  
 ARCHITECTURE PLANNING INTERIORS  
 208 N. MAIN STREET, SUITE 140  
 WEATHERFORD, TEXAS 76086  
 TELEPHONE (817) 341-0754  
 FAX (817) 341-0755  
 EMAIL: rastuckey@stuckeyarchitects.com



FEBRUARY 9, 2018  
 ROBERT A. STUCKEY  
 ARCHITECT, TEXAS #3093

**D1 FITNESS CENTER**  
 THE GROVES OF ALEDO

ALEDO, TEXAS

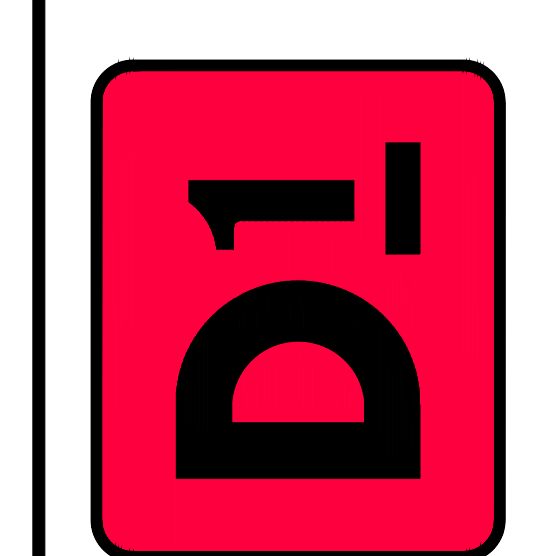

ELEVATIONS


REVISIONS

DRAWN BY: RAS PROJ. MGR.: RAS  
 DATE: FEBRUARY 9, 2018 PROJ. NO.:


SHEET NO.

**A2.1**


SHEET  
 15 OF 35

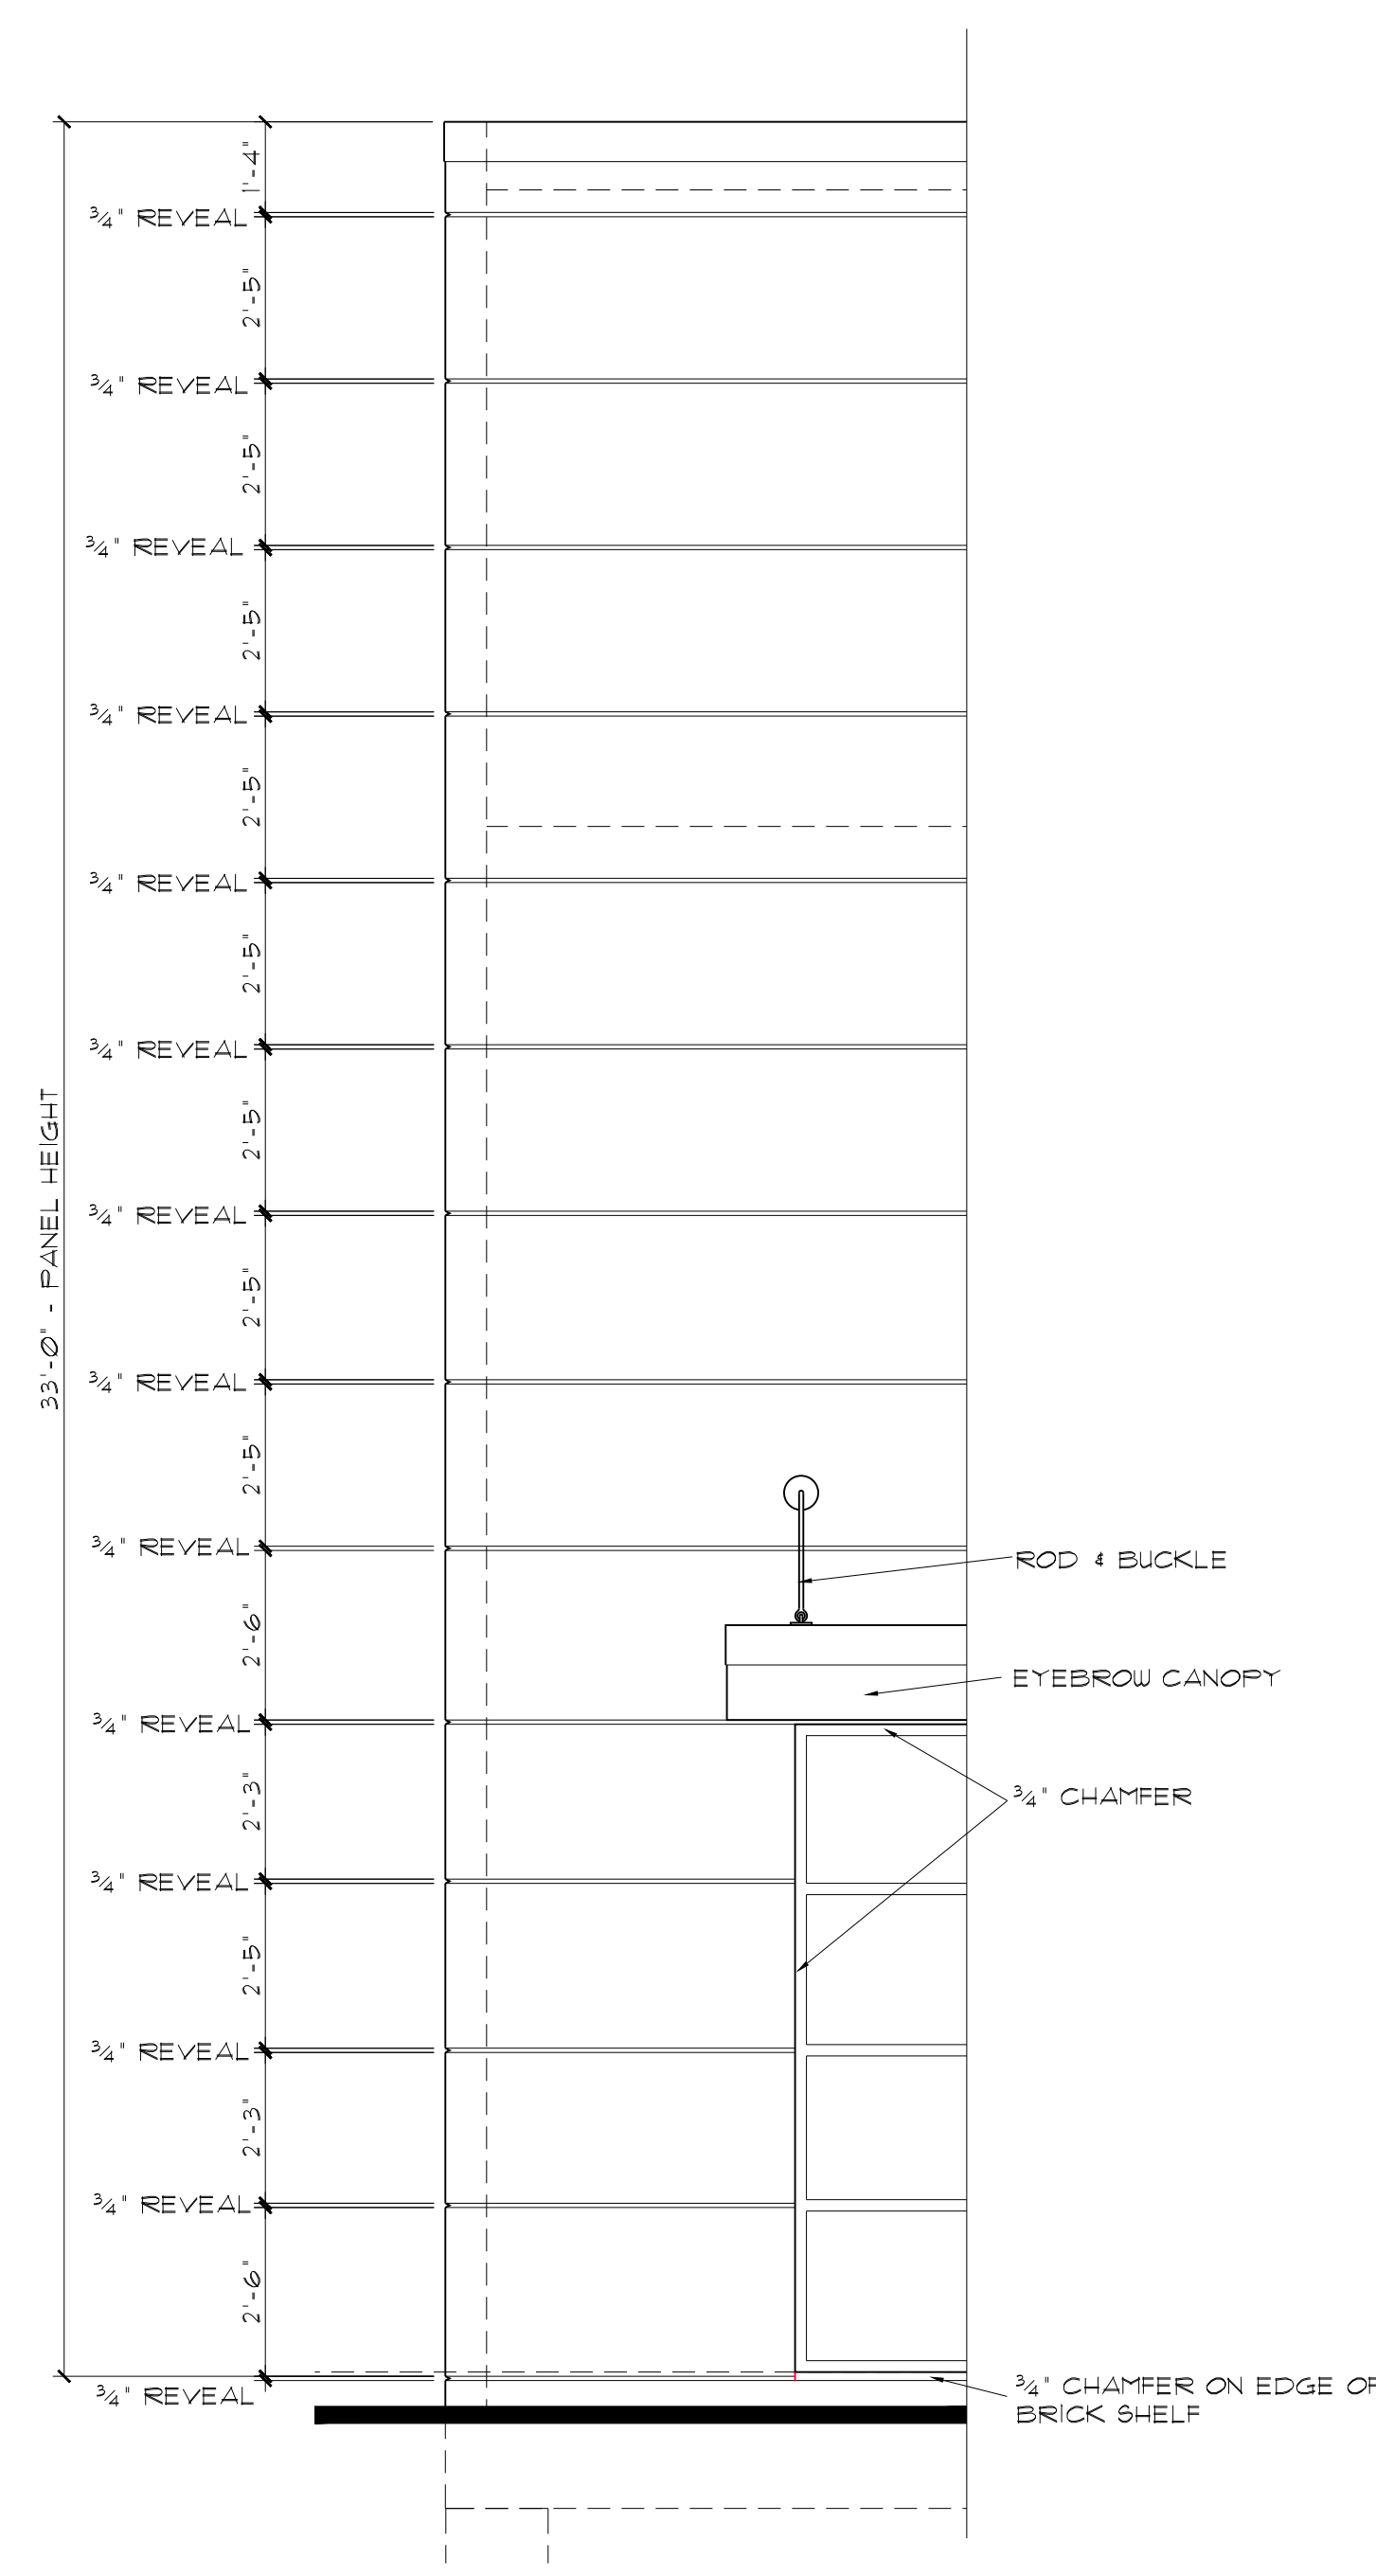


**5 REVEAL DIMENSIONS**  
 SCALE: 3/8"=1'-0"

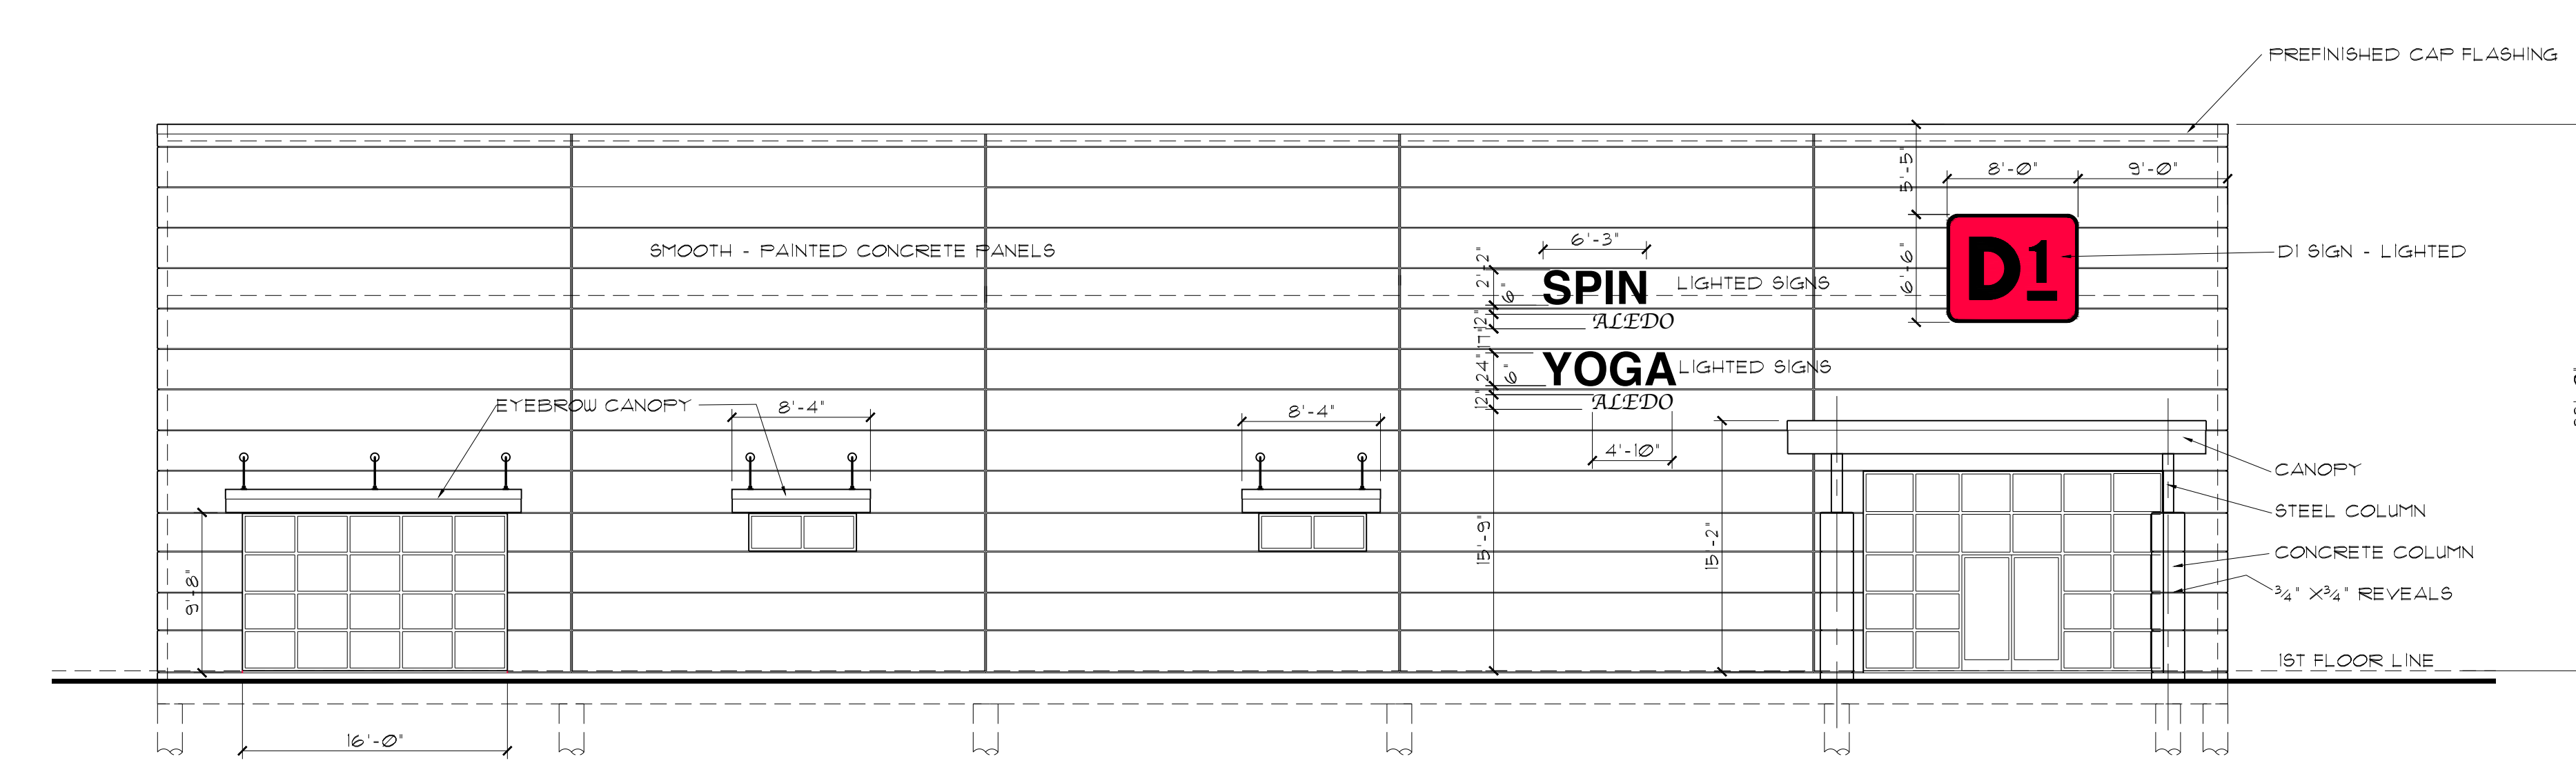

**1 SOUTH ELEVATION**  
 SCALE: 1/8"=1'-0"

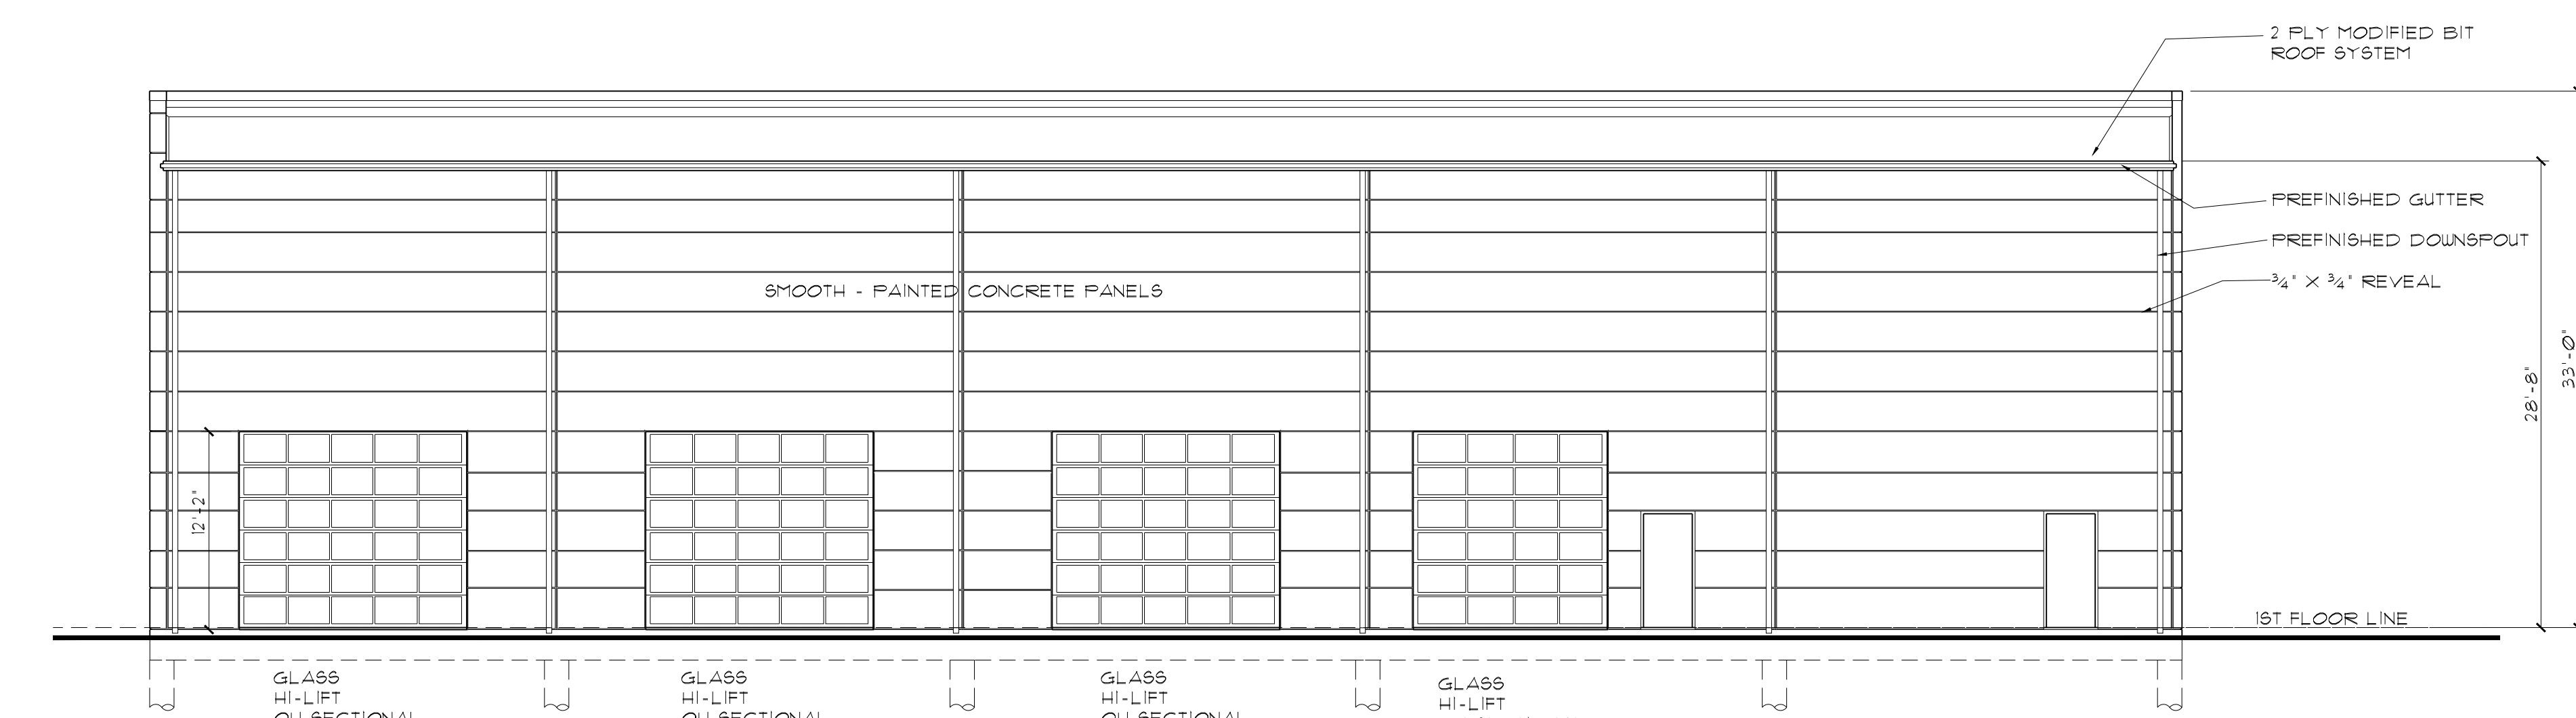

**2 NORTH ELEVATION**  
 SCALE: 1/8"=1'-0"

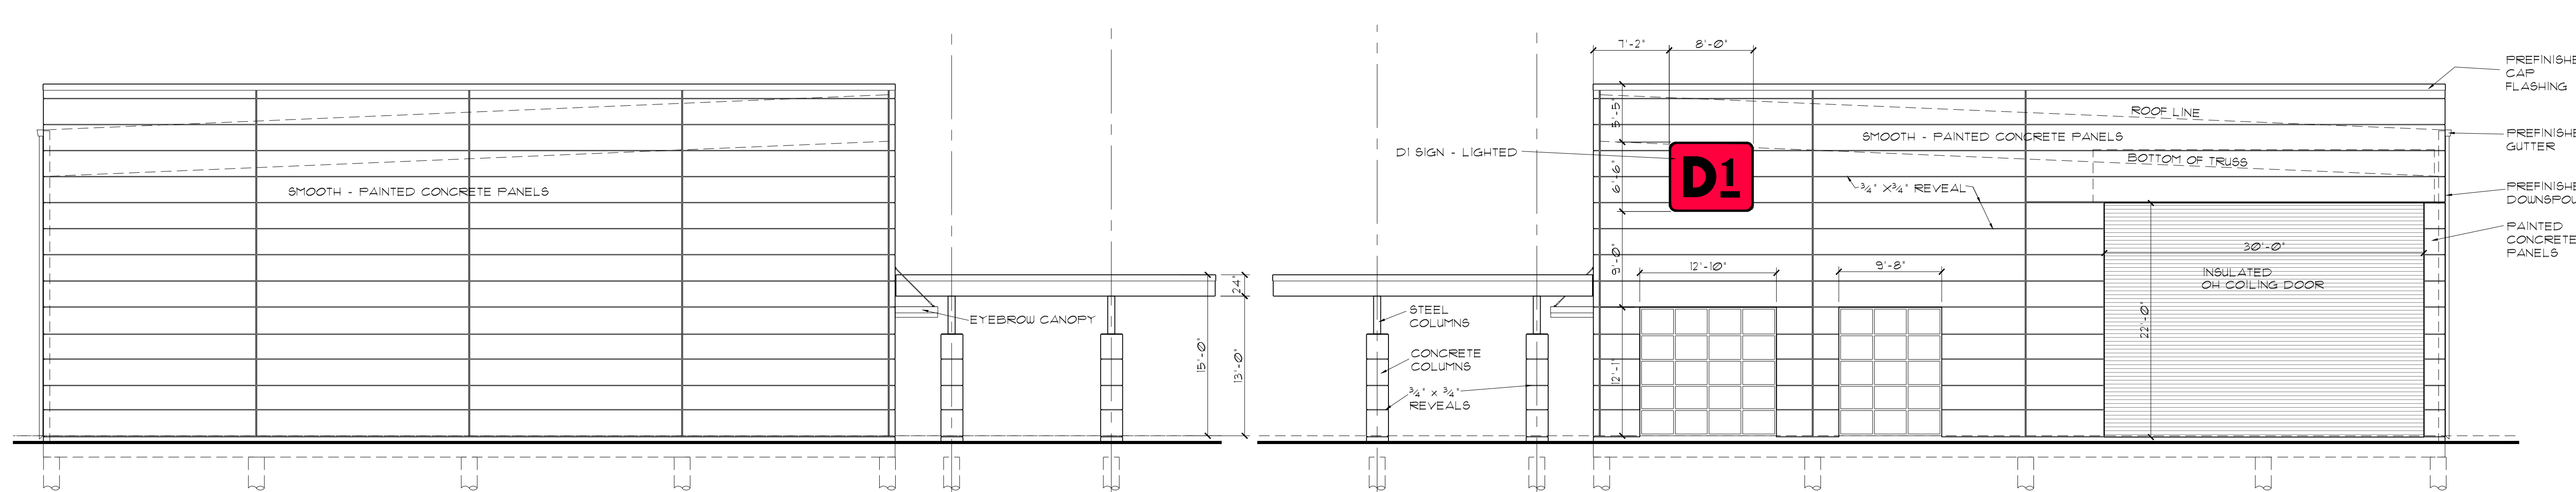

**3 WEST ELEVATION**  
 SCALE: 1/8"=1'-0"

**4 EAST ELEVATION**  
 SCALE: 1/8"=1'-0"