

DOOR SCHEDULE

ALEDO GROVES - D1 FITNESS FACILITY

FLR	NUM	ELEVATIONS		SIZE	TYPE	FRAME			REMARKS	DOOR NUM
		ELEV.	SHEET			MAT'L	VP	FR		
1	1	3	A4.1	3'-0" X 7'-0" X 1-3/4"	PAIR STOREFRONT	GLASS	ALUM		NOTE 1	1
1	2	4	A4.1	3'-0" X 7'-0" X 1-3/4"	PAIR STOREFRONT	GLASS	ALUM		NOTE 1	2
1	3	5	A4.1	3'-0" X 7'-0" X 1-3/4"	SCWD	HM			NOTE 1	3
1	4	5	A4.1	3'-0" X 7'-0" X 1-3/4"	SCWD	HM			NOTE 1	4
1	5	7	A4.1	3'-0" X 7'-0" X 1-3/4"	SCWD	HM			NOTE 1	5
1	6	7	A4.1	3'-0" X 7'-0" X 1-3/4"	SCWD	HM			NOTE 1	6
1	7	7	A4.1	3'-0" X 7'-0" X 1-3/4"	SCWD	HM			NOTE 1	7
1	8	7	A4.1	3'-0" X 7'-0" X 1-3/4"	SCWD	HM			NOTE 1	8
1	9	7	A4.1	3'-0" X 7'-0" X 1-3/4"	SCWD	HM			NOTE 1	9
1	10	6	A4.1	3'-0" X 7'-0" X 1-3/4"	SCWD	HM			NOTE 1	10
1	11	7	A4.1	3'-0" X 7'-0" X 1-3/4"	SCWD	HM			NOTE 1	11
1	12	8	A4.1	3'-0" X 7'-0" X 1-3/4"	HM	HM			NOTE 1	12
1	13	8	A4.1	3'-0" X 7'-0" X 1-3/4"	HM	HM			NOTE 1	13
1	14	10	A4.1	12'-0" X 12'-2"	ALUM/GLASS OH SECTIONAL DOOR	GLASS	STL		NOTE 2,3	14
1	15	11	A4.1	14'-0" X 12'-2"	ALUM/GLASS OH SECTIONAL DOOR	GLASS	STL		NOTE 2,3	15
1	16	11	A4.1	14'-0" X 12'-2"	ALUM/GLASS OH SECTIONAL DOOR	GLASS	STL		NOTE 2,3	16
1	17	11	A4.1	14'-0" X 12'-2"	ALUM/GLASS OH SECTIONAL DOOR	GLASS	STL		NOTE 2,3	17
1	18	9	A4.1	30'-0" X 22'-0"	COILING DOOR - INSULATED	STL	STL		NOTE 2,3,4	18

HARDWARE

BY MANUF	PIVOT HINGES	1-1/2 PR BUTT HINGES	3 FRAME SILENCERS	PANIC EXIT DEVICE	LOCKSET	LATCHSET	PRIVACY LOCKSET	PUSH PULL	CLOSER EA LEAF	MARBLE THRESHOLD	ALUMINUM THRESHOLD	WEATHERSTRIP	DOOR BOTTOM SWEEP	DOOR BOTTOM SEAL	NOTES	DOOR NUMBER
YES	YES			YES	YES				YES	YES	YES	YES	YES	YES		1
YES	YES			YES	YES				YES	YES	YES	YES	YES	YES		2
		YES	YES	YES	YES											3
			YES	YES	YES											4
			YES	YES	YES				YES		YES	YES	YES	YES		5
			YES	YES	YES											6
			YES	YES	YES				YES	YES	YES					7
			YES	YES	YES				YES	YES	YES					8
			YES	YES	YES		YES		YES	YES	YES	YES	YES	YES		9
			YES	YES	YES		YES		YES	YES	YES	YES	YES	YES		10
			YES	YES	YES		YES		YES	YES	YES	YES	YES	YES		11
			YES	YES	YES		YES	YES	YES	YES	YES	YES	YES	YES		12
			YES	YES	YES		YES	YES	YES	YES	YES	YES	YES	YES		13
YES											YES	YES	YES	YES		14
YES																15
YES																16
YES																17
YES																18



WINDOW SCHEDULE

FLR	NUM	ELEV.	SHEET	SIZE	TYPE	MAT'L	VP	FR	REMARKS
1	A	12	A4.1	10'-9" X 12'-0"	FIXED	GLASS	ALUM		LOW E, TINTED
1	B	13	A4.1	14'-8" X 12'-0"	FIXED	GLASS	ALUM		LOW E, TINTED
1	C	4	A4.1	18'-1" X 12'-0"	FIXED	GLASS	ALUM		LOW E, TINTED
1	D	2	A4.1	5'-0" X 2'-0"	FIXED	GLASS	ALUM		LOW E, TINTED, FROSTED GLASS
1	E	1	A4.1	14'-9" X 12'-0"	FIXED	GLASS	ALUM		LOW E, TINTED
1	F	10	A4.1	5'-6" X 7'-2"	FIXED W/SC DOOR	GLASS	HM		CLEAR
1	G	3	A4.1	12'-8" X 7'-2"	FIXED W/SC DOOR	GLASS	HM		CLEAR
1	H	4	A4.1	23'-7" X 12'-0"		GLASS	ALUM		CLEAR

GLASS SCHEDULE


BFG	1" INSULATED BRONZE FLOAT GLASS - LOW "E"
BTG	1" INSULATED BRONZE TEMPERED GLASS - LOW "E"
CTG	1/2" CLEAR TEMPERED GLASS
CFG	1/2" CLEAR FLOAT GLASS

- 1 ALL HARDWARE SHALL BE TAS (ADA) COMPLIANT
- 2 MOTOR OPERATED
- 3 PROVIDE WEATHER SEALS
- 4 INSULATED COILING DOOR

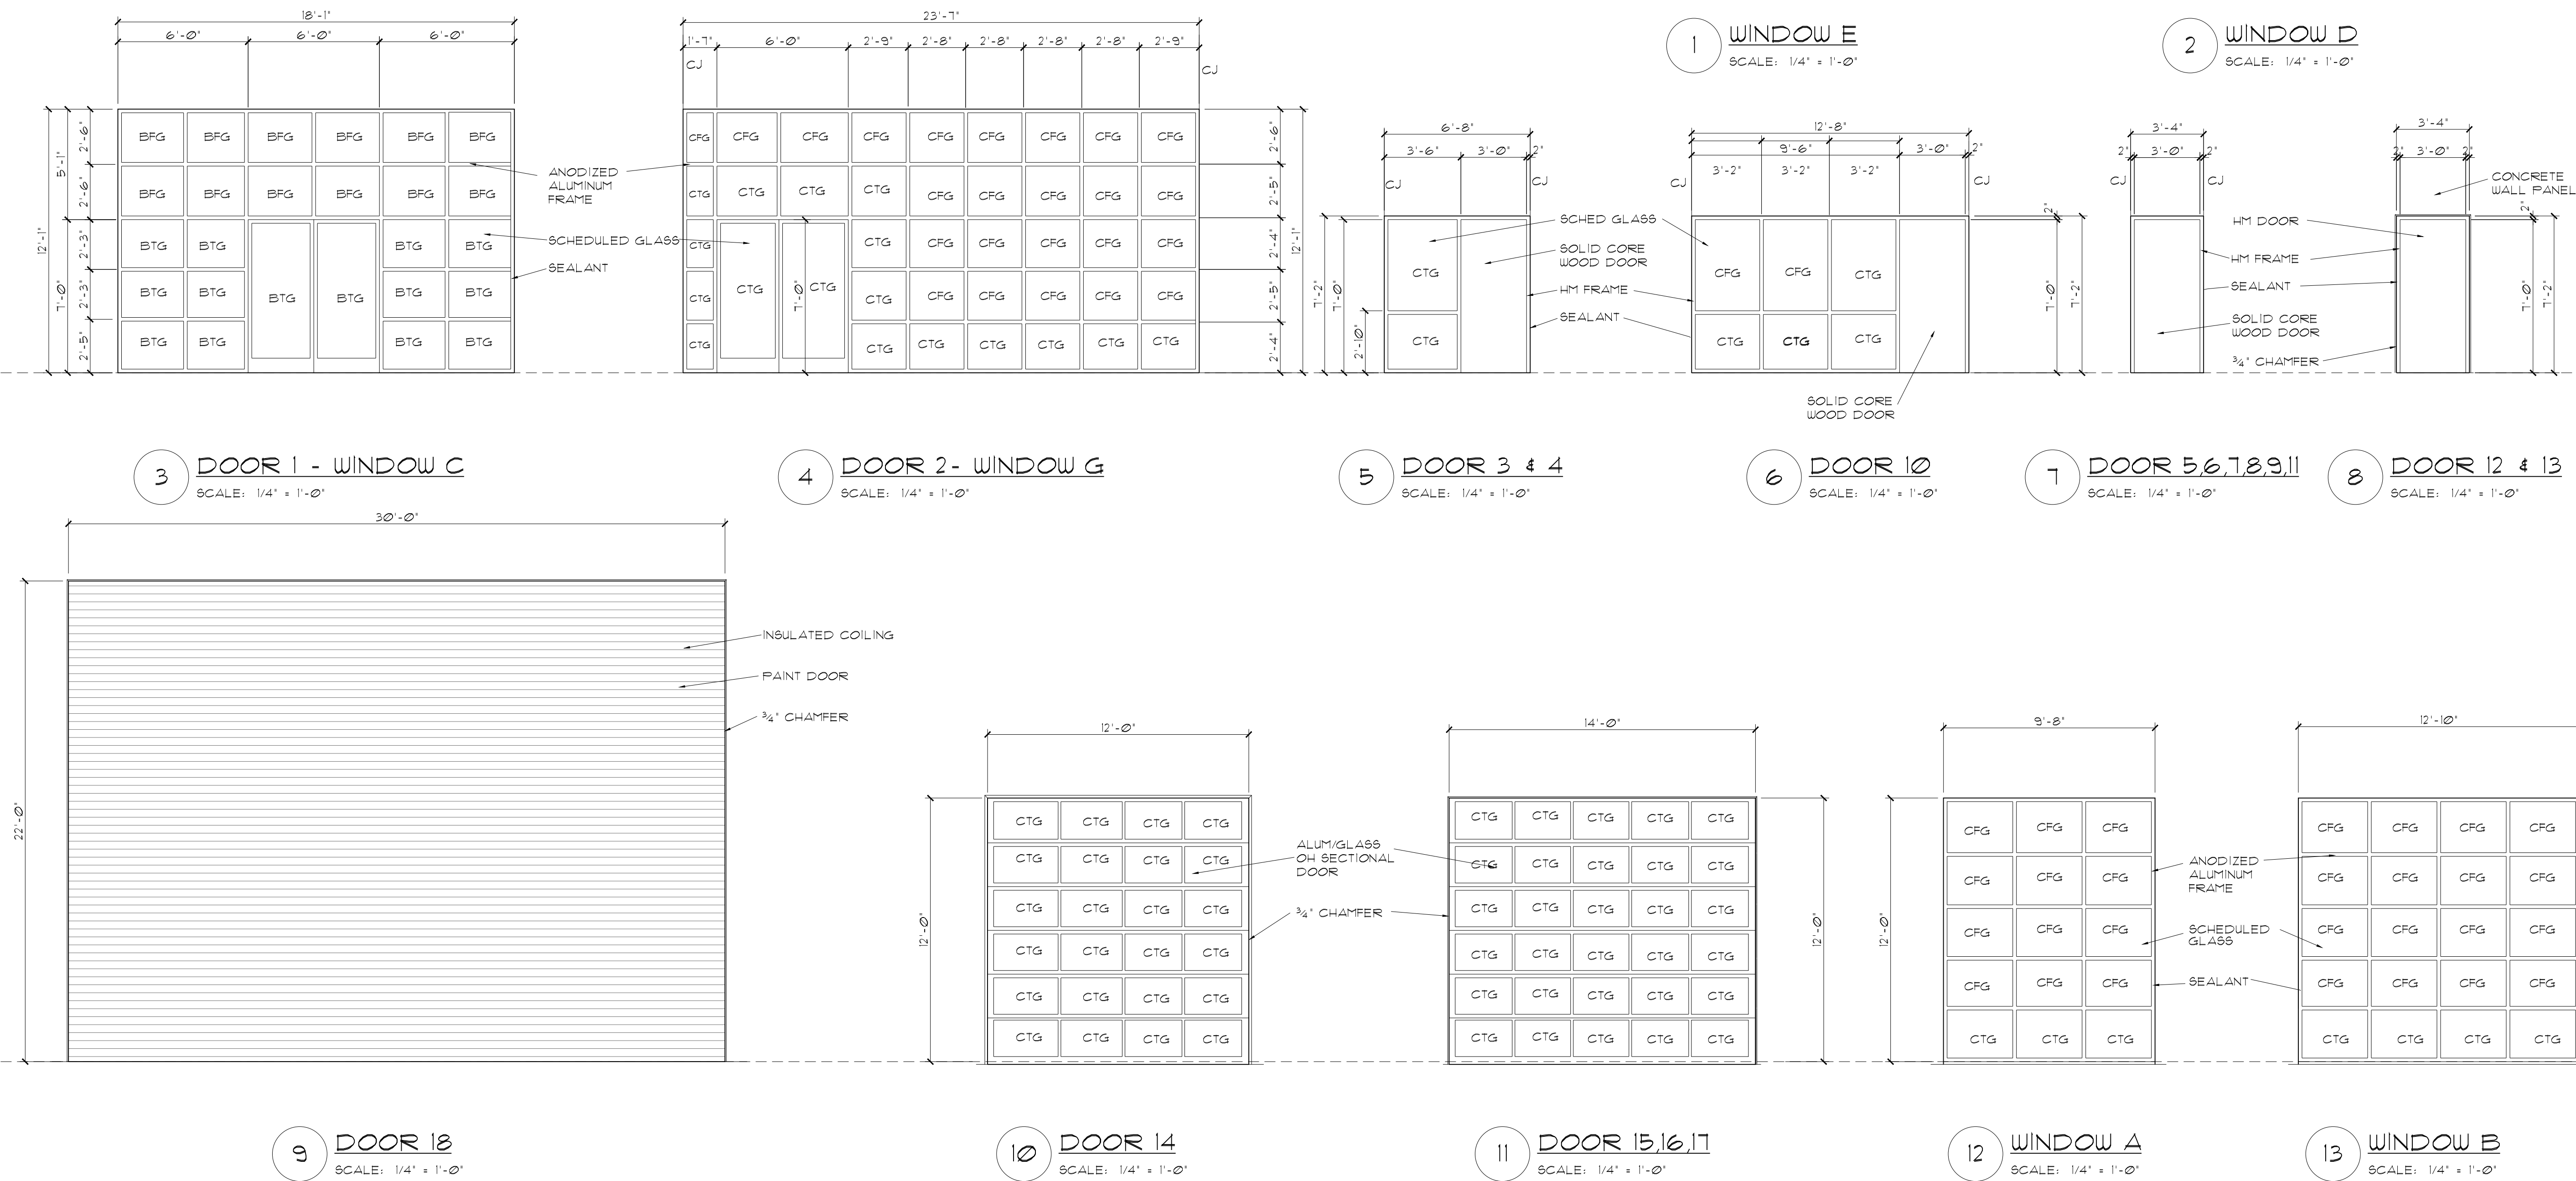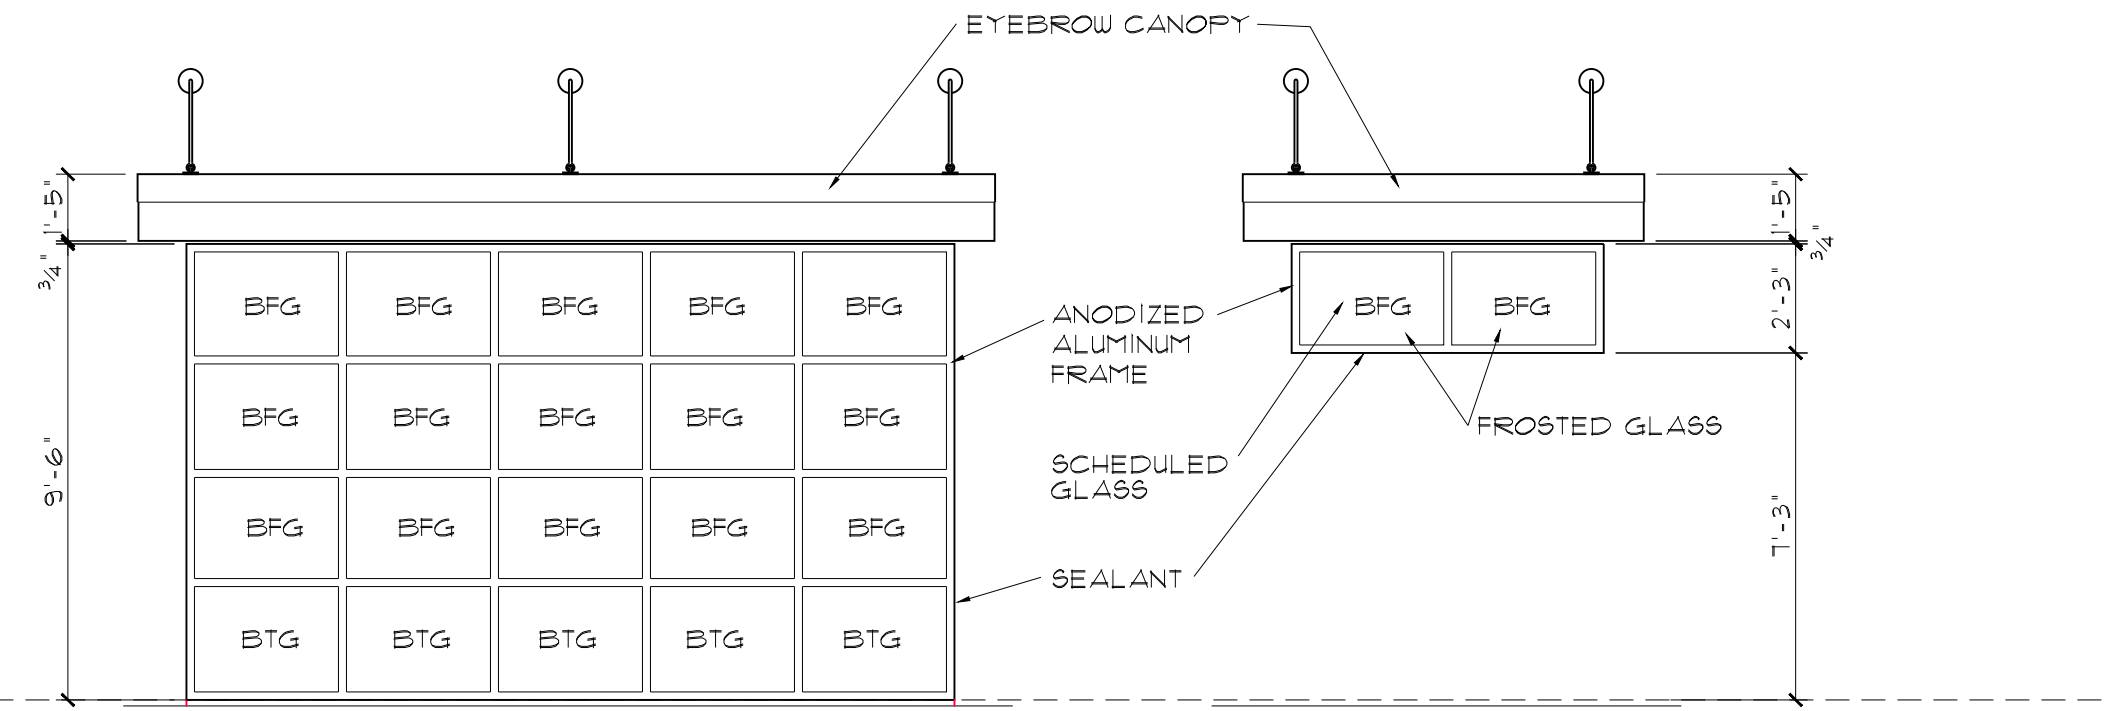

D1 FITNESS CENTER
THE GROVES OF ALEDO

ALEDO, TEXAS

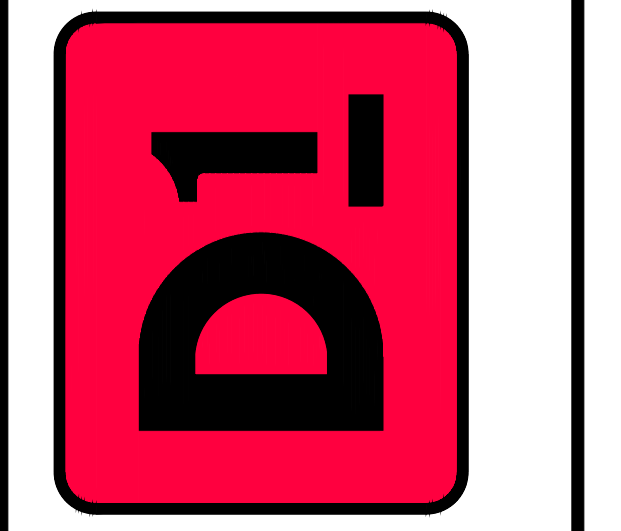

CODE ANALYSIS	
REVISIONS	
DRAWN BY: RAS	PROJ. MGR.: RAS
DATE: FEBRUARY 9, 2018	PROJ. NO.:
SHEET NO.	
A4.1	
SHEET 19 OF 35	