




STUCKEY ARCHITECTS
 ARCHITECTURE PLANNING INTERIORS
 208 N. MAIN STREET, SUITE 140
 WEATHERFORD, TEXAS 76086
 TELEPHONE: (817) 341-0754
 FAX: (817) 341-0755
 EMAIL: rastuckey@stuckeyarchitects.com



FEBRUARY 9, 2018
 ROBERT A. STUCKEY
 ARCHITECT, TEXAS #3093

D1 FITNESS CENTER
 THE GROVES OF ALEDO

ALEDO, TEXAS

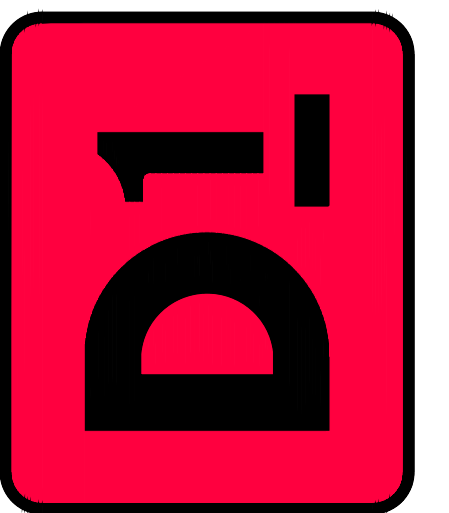

ROOF PLAN


REVISIONS

DRAWN BY: RAS PROJ. MGR.: RAS
 DATE: FEBRUARY 9, 2018 PROJ. NO.:

SHEET NO.

A7.1

SHEET
 21 OF 35

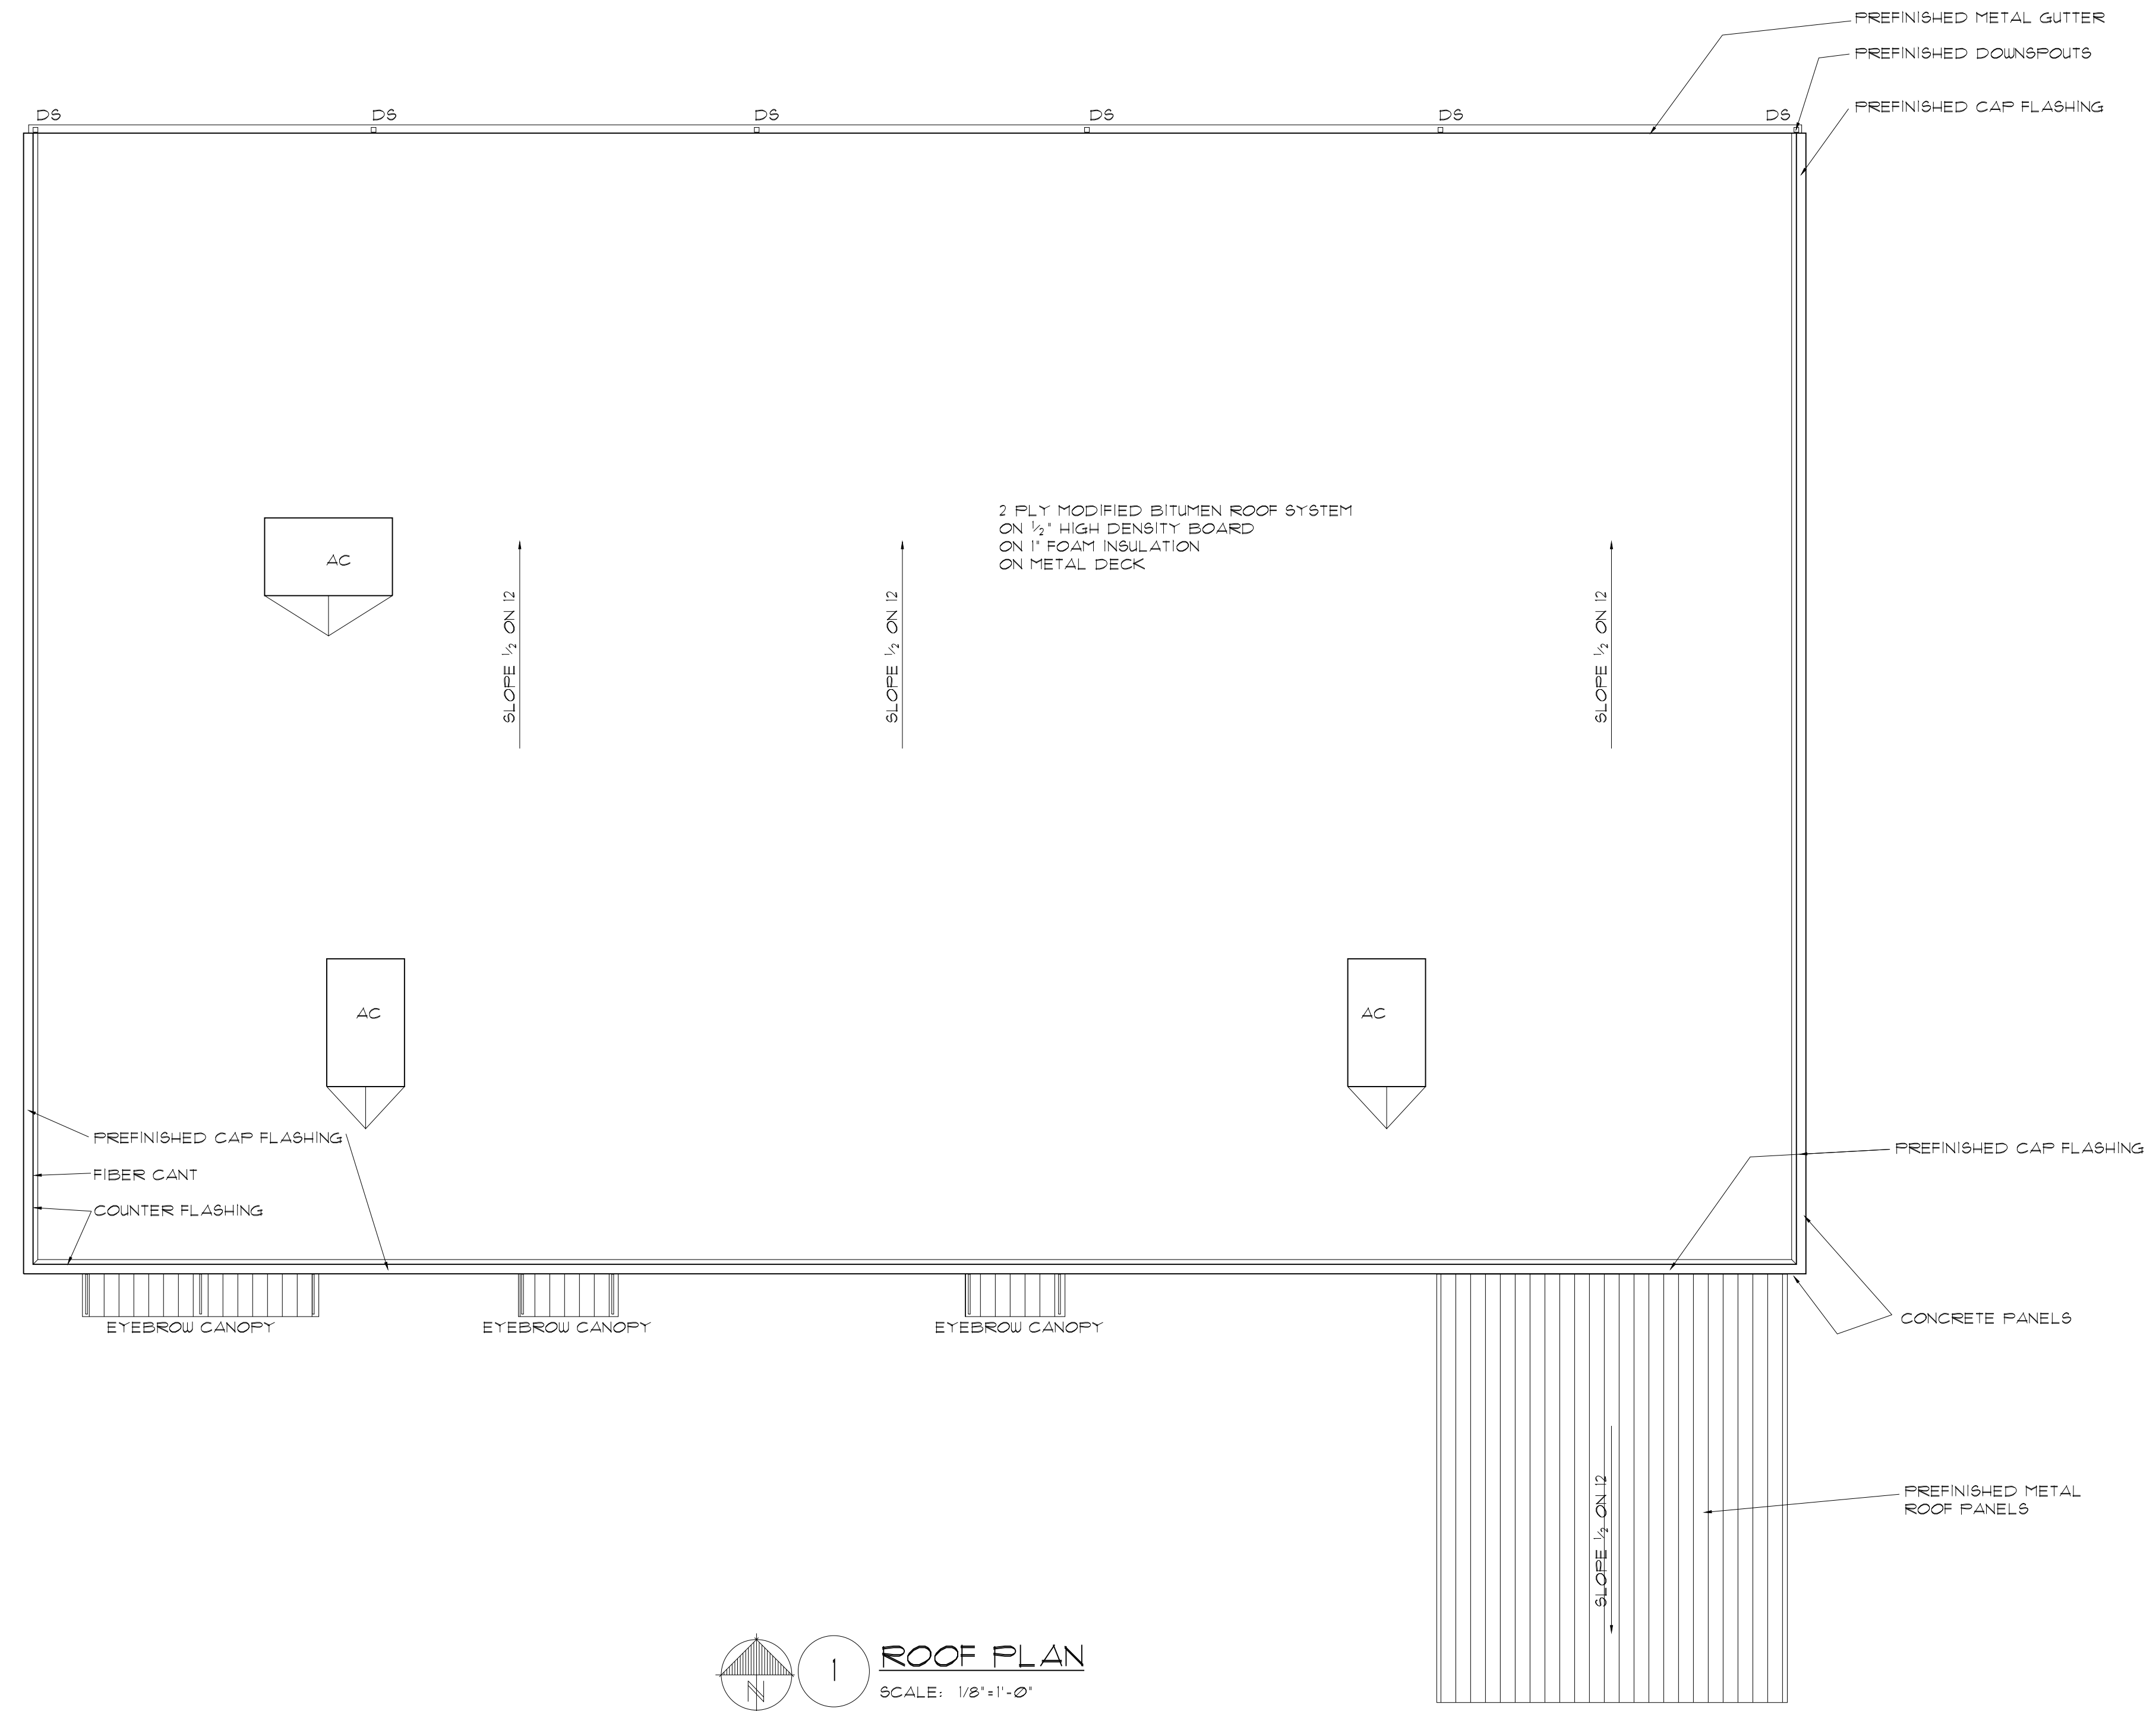

ROOF PLAN
 SCALE: 1/8"=1'-0"