



D1 FITNESS
ALEDO RETAIL
 ALEDO, TEXAS

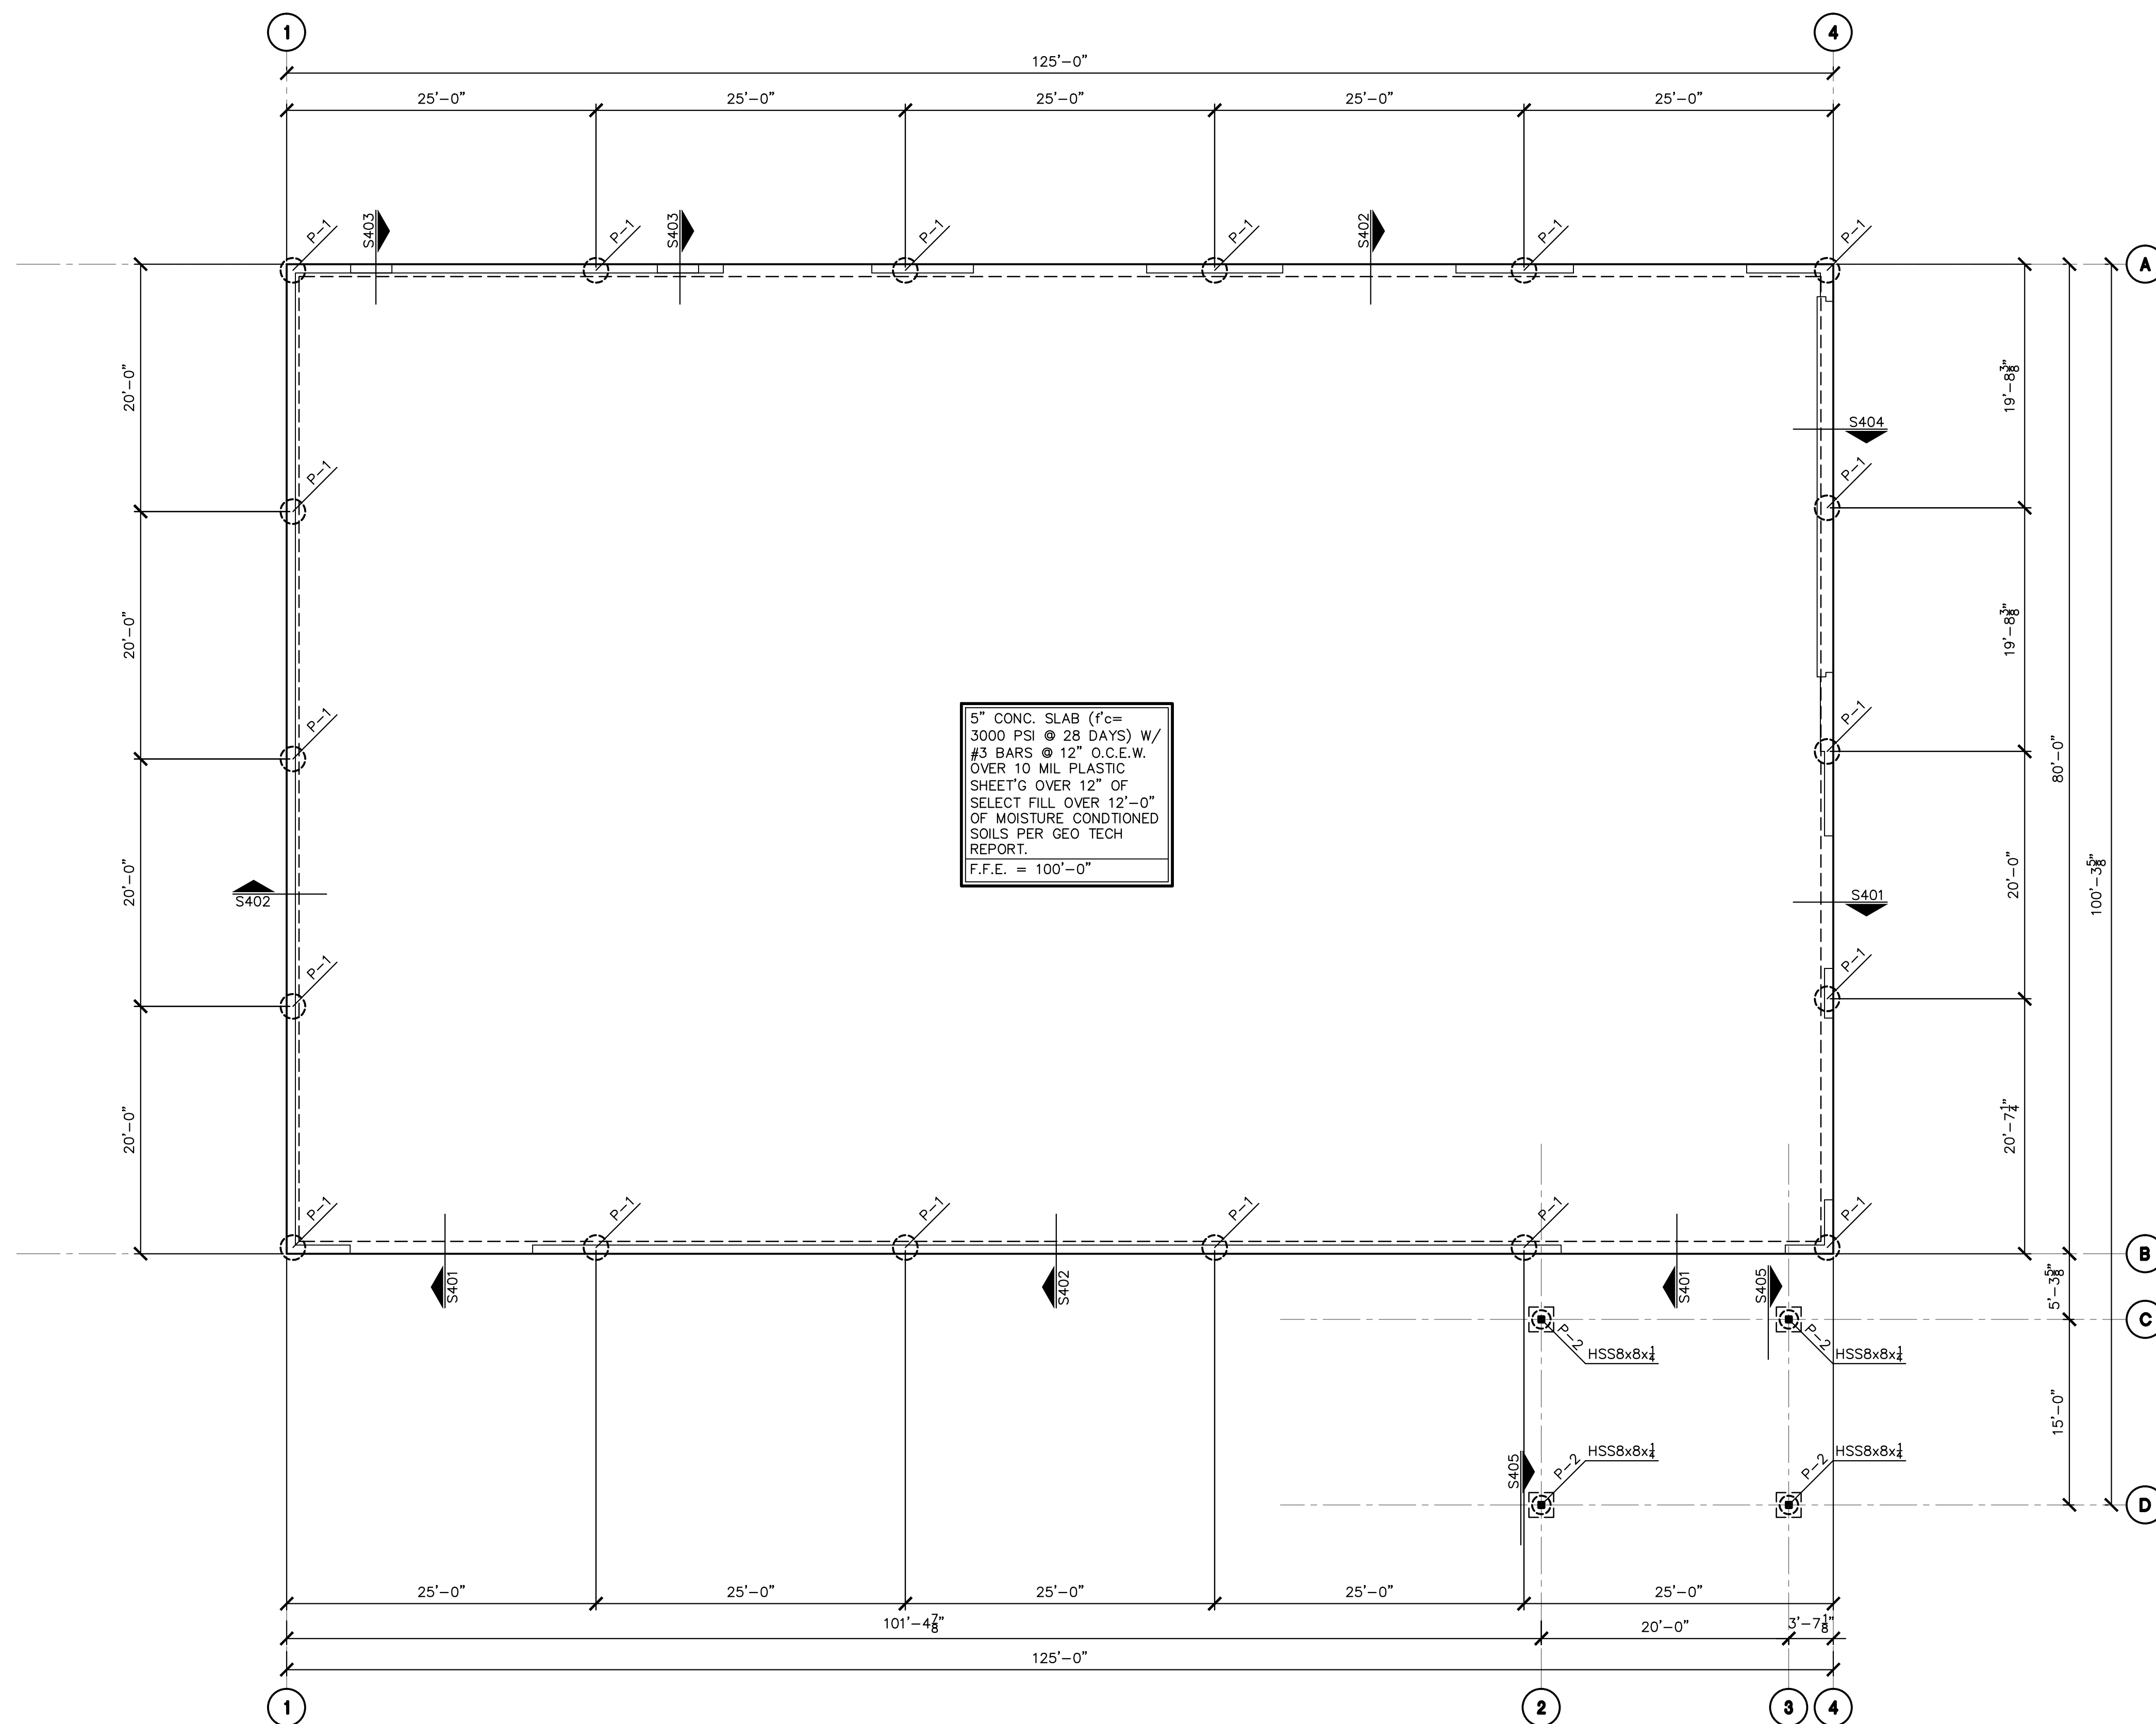

NOTES:
 1. VERIFY ALL SLAB SLOPES AND RECESSES WITH ARCHITECTURAL DRAWINGS
 2. FIELD VERIFY ALL DIMENSIONS.
 3. VERIFY LOCATION AND MEASUREMENTS OF OPENINGS WITH ARCHITECTURAL DRAWINGS AND HARDWARE MANUFACTURER.
 4. ALL COLUMNS TO BE HSS8x8x1/4 TUBE COLUMNS U.N.O.

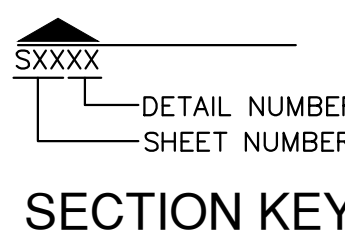

PIER SCHEDULE				
MARK	SHAFT DIA.	PENETRATION INTO BEARING STRATUM	VERT. BARS	TIES
P-1	24"	4'-0"	(6)-#6	#3 @ 12" O.C.
P-2	18"	4'-0"	(6)-#5	#3 @ 10" O.C.

S201 FOUNDATION PLAN
 1/8" = 1'-0"

FOUNDATION PLAN

REVISIONS

DRAWN BY: JMS PROJ. MGR.: CWP
 DATE: 8/7/2018 PROJ. NO.:

SHEET NO.
S2

SHEET OF