

D1 FITNESS
ALEDO RETAIL

ALEDO, TEXAS

ROOF FRAMING PLAN



REVISIONS

DRAWN BY: JMS PROJ. MGR.: CWP
 DATE: 8/7/2018 PROJ. NO.:

SHEET NO.

S3

SHEET
OF

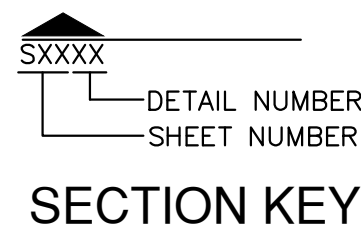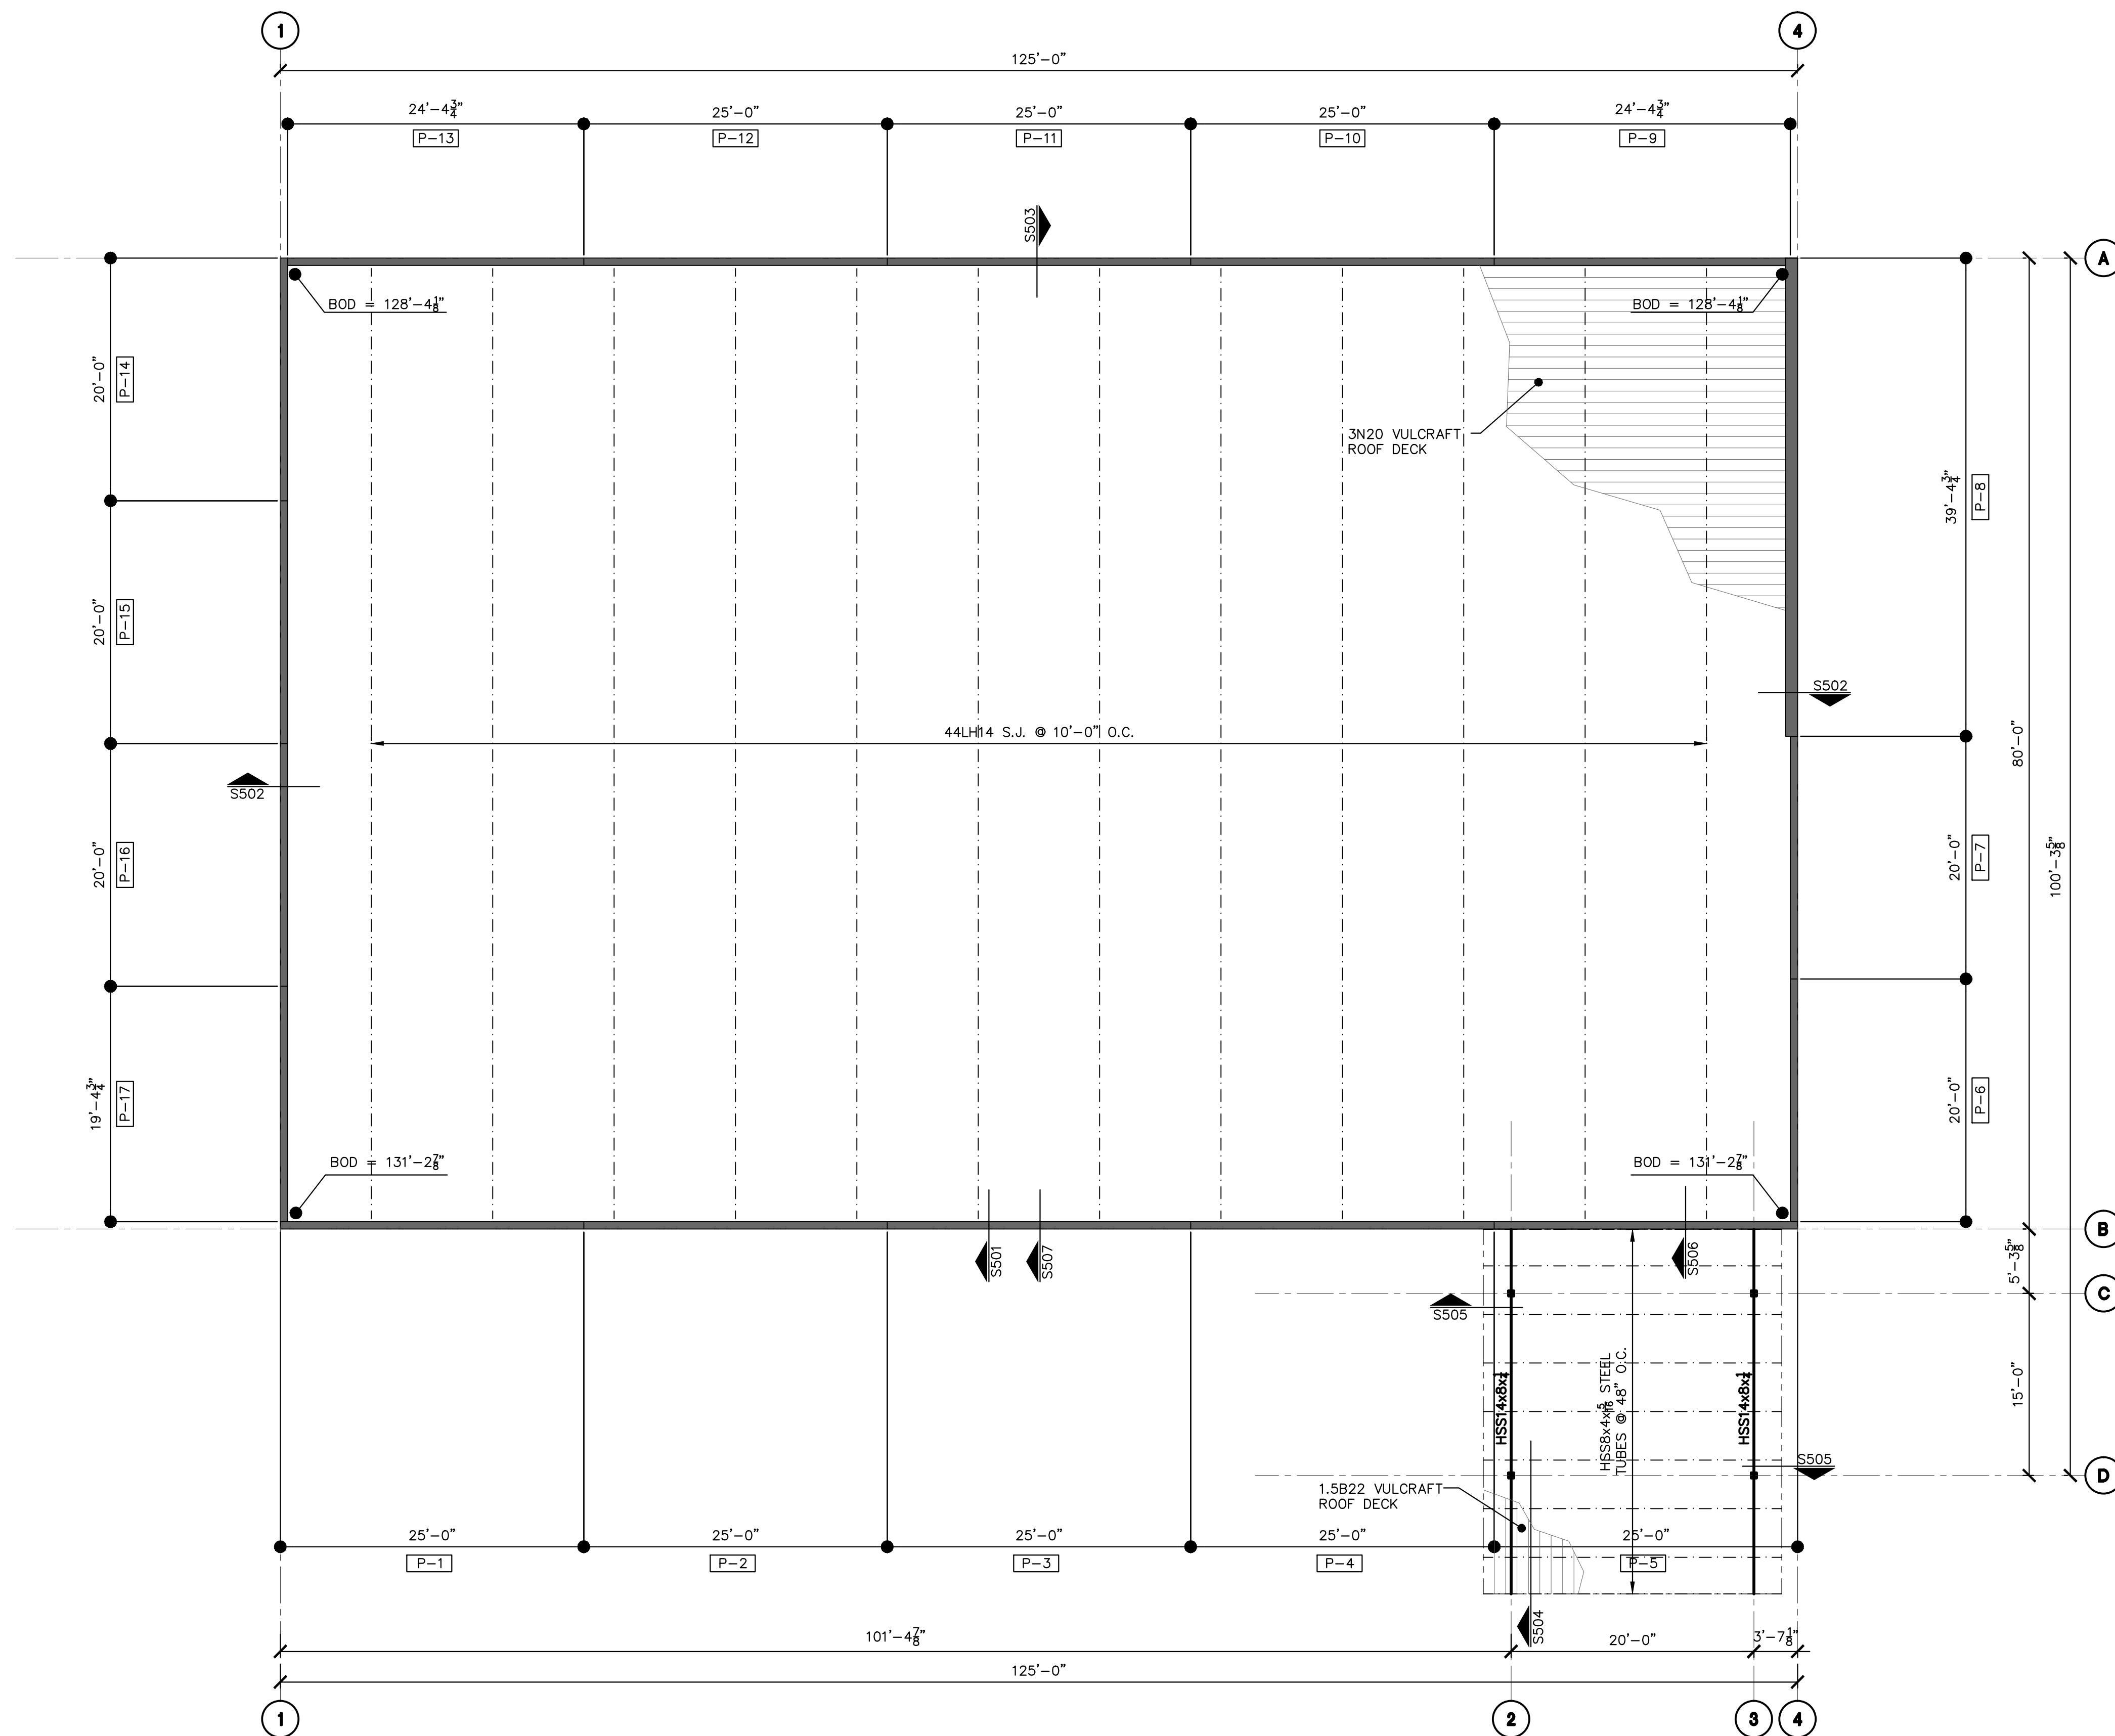

FRAMING LEGEND	
JOISTS	----
TILT WALL	=====
HEADER / BEAM	—————

S301 ROOF FRAMING PLAN
 1/8" = 1'-0"

- NOTES:**
1. VERIFY ALL SLAB SLOPES AND RECESSES WITH ARCHITECTURAL DRAWINGS
 2. FIELD VERIFY ALL DIMENSIONS.
 3. VERIFY LOCATION AND MEASUREMENTS OF OPENINGS WITH ARCHITECTURAL DRAWINGS AND HARDWARE MANUFACTURER.
 4. JOIST MANUFACTURER TO DESIGN FOR ADDITIONAL RTU LOADS. RE: MECH DRAWINGS FOR RTU'S LOCATIONS AND WEIGHTS.