

GYP BD: PAINT CEILING P131.

| | | TYPE OF WATER CLOSET | TANKLESS FLUS |
|---|--------|--|-----------------------|
| | | NUMBER OF 18" WIDE MIRRORS | 2 |
| | 166 | CUSTOMER WOMEN | |
| 164 ALCOVE | | THICKNESS OF PARTITION PILASTERS | 1" |
| 104 ALCOVE | | TYPE OF LATCH ON PARTITION DOOR | S SURFACE MOUNTE |
| ISHES | 1 | TYPE OF WATER CLOSET | TANKLESS FLUS |
| | - | NUMBER OF 18" WIDE MIRRORS | 4 |
| P: PAINT WALLS P131 TO CEILING. INSTALL B5 SE. | 167 | FAMILY TOILET | |
| | 1 | THICKNESS OF PARTITION PILASTERS | 1" |
| M: INSTALL PL29 ON WALLS TO 48" AFF. INSTALL B6 E. | | TYPE OF LATCH ON PARTITION DOOR | S SURFACE MOUNTE |
| L. | - | TYPE OF WATER CLOSET | TANKLESS FLU |
| | | NUMBER OF 18" WIDE MIRRORS | 1 |
| E: CLEAN FLOOR TO LIKE NEW CONDITION. REF EC SECTION 01740. | CONTRA | INFORMATION CONTAINED IN THIS SCHEDULE IS FO ACTOR IS RESPONSIBLE FOR VERIFICATION OF ACT SIONS NECESSARY FOR REPLACEMENT, INSTALLATIO | UAL CONDITIONS, MATER |
| (-IN: CLEAN CEILING TILES, GRID, AIR LLES/DIFFUSERS, SECURITY GLOBES, AND RINKLER HEADS CLEAN LIGHT LENSES LING | | KE' | YNOTES |

| MAKK | ROOM NAME | |
|------|----------------------------------|-------------------------|
| 165 | CUSTOMER MEN | |
| | THICKNESS OF PARTITION PILASTERS | 1" |
| | TYPE OF LATCH ON PARTITION DOORS | SURFACE MOUNTED, INTERN |
| | TYPE OF WATER CLOSET | TANKLESS FLUSH VALVE |
| | NUMBER OF 18" WIDE MIRRORS | 2 |
| 166 | CUSTOMER WOMEN | |
| | THICKNESS OF PARTITION PILASTERS | 1" |
| | TYPE OF LATCH ON PARTITION DOORS | SURFACE MOUNTED, INTERN |
| | TYPE OF WATER CLOSET | TANKLESS FLUSH VALVE |
| | NUMBER OF 18" WIDE MIRRORS | 4 |
| 167 | FAMILY TOILET | |
| | THICKNESS OF PARTITION PILASTERS | 1" |
| | TYPE OF LATCH ON PARTITION DOORS | SURFACE MOUNTED, INTERN |
| | TYPE OF WATER CLOSET | TANKLESS FLUSH VALVE |
| | NUMBER OF 18" WIDE MIRRORS | 1 |

KEYNOTES

10.03 ELECTRIC HAND DRYER 10.06 TOILET PAPER HOLDER

10.09 SOAP DISPENSER 10.11 NEW MIRROR CENTERING W/ FAUCET, REF RESTROOM FIXTURE SCHEDULE FOR SIZE 15.02 WALL MOUNTED LAVATORY, REF MECH. 16.19 WALL MOUNTED LIGHT FIXTURE, REF ELECTRICAL

- SHEET NOTES 1. INTERIOR PLAN DIMENSIONS ARE TO FACE OF FINISH UNO. 2. REF SHEET A7 FOR SCHEDULE FINISH KEY AND GENERAL FINISH NOTES. 3. REMOVE ANY EXISTING SEALANT AND PROVIDE A CONTINUOUS BEAD OF SEALANT IN THE FOLLOWING LOCATIONS: •PERIMETER OF ALL TOILETS AND URINALS TO WALLS AND FLOORS
- PERIMETER OF SINK TO WALL • PERIMETER OF MIRRORS TO WALL • PERIMETER OF DIAPER CHANGING TABLE 4. ORDER ENTIRE RESTROOM PACKAGE OF MATERIALS FROM THE VENDOR LISTED IN THE
- SPECIFICATIONS. SUBSTITUTIONS ARE NOT ALLOWED. 5. FOR ALL TOILET PARTITIONS TO REMAIN,
- REPLACE ALL PILASTER SHOES, PARTITION DOOR HINGES AND LATCHES. TOILET PARTITION LATCHES SHALL BE SURFACE MOUNTED SLIDE TYPE. REPLACE ALL TOILET SEATS IN PUBLIC

CYNTERGY

CYNTERGY ARCHITECTURE, PL 810 S CINCINNATI

SECOND FLOOR

TULSA, OK 74119

www.cyntergy.com

STIPULATION FOR REUSE

THIS DRAWING WAS PREPARED FOR USE ON A SPECIFIC SITE AT FORT WORTH, TX CONTEMPORANEOUSLY WITH ITS ISSUE DATE ON 02/12/18, AND IT IS NOT SUITABLE FOR USE ON A DIFFERENT PROJECT SITE OR AT A LATER TIME. USE OF THIS DRAWING FOR REFERENCE OR EXAMPLE ON ANOTHER PROJECT REQUIRES THE SERVICES OF PROPERLY LICENSED ARCHITECTS AND ENGINEERS. REPRODUCTION OF THIS DRAWING FOR RELISE ON ANOTHER PROJECT IS NOT

REUSE ON ANOTHER PROJECT IS NOT AUTHORIZED AND MAY BE CONTRARY TO THE LAW.

02/12/18 PERMIT/ B

30 X 42 SHEET

DOCUMENT DATE: 02/12/1

SIGNATURE AND REQUIRE SEAL OF AOR/EOR ARE

NOT FOR CONSTRUCTION

DOCUMENTS WITHOUT

CHECKED BY:


PROTO CYCLE:


DRAWN BY:

- RESTROOMS. BEMIS MODEL 1055SSC,
- MAINLINE ML 10552SSC NEW TOILET PAPER DISPENSER(S) SHOWN AT HC TOILETS TO BE INSTALLED PER FIXTURE HEIGHTS AND CLEARANCES DETAIL. ALL STANDARD TOILETS SHOWN WITH NEW ACCESSORIES TO BE INSTALLED AT EXISTING
- B. PATCH AND REPAIR EXISTING GYPSUM BOARD CEILING TO MATCH ADJACENT WHERE FIXTURES HAVE BEEN REMOVED.
- PROVIDE BLOCKING AS REQUIRED AT FIXTURES PER MANUFACTURER'S RECOMMENDATION.
- 10. NOT USED 11. NOT USED

LOCATIONS.

- 12. NOT USED 13. NOT USED 14. NOT USED
- 15. NOT USED 16. PATCH AND REPAIR WALLS AS REQUIRED TO MATCH ADJACENT AT NEW, REPLACED OR REMOVED FIXTURES.

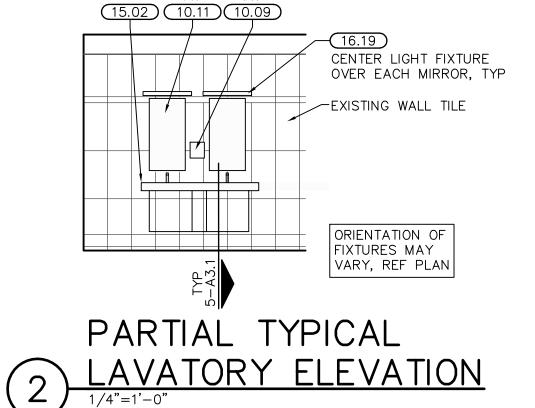

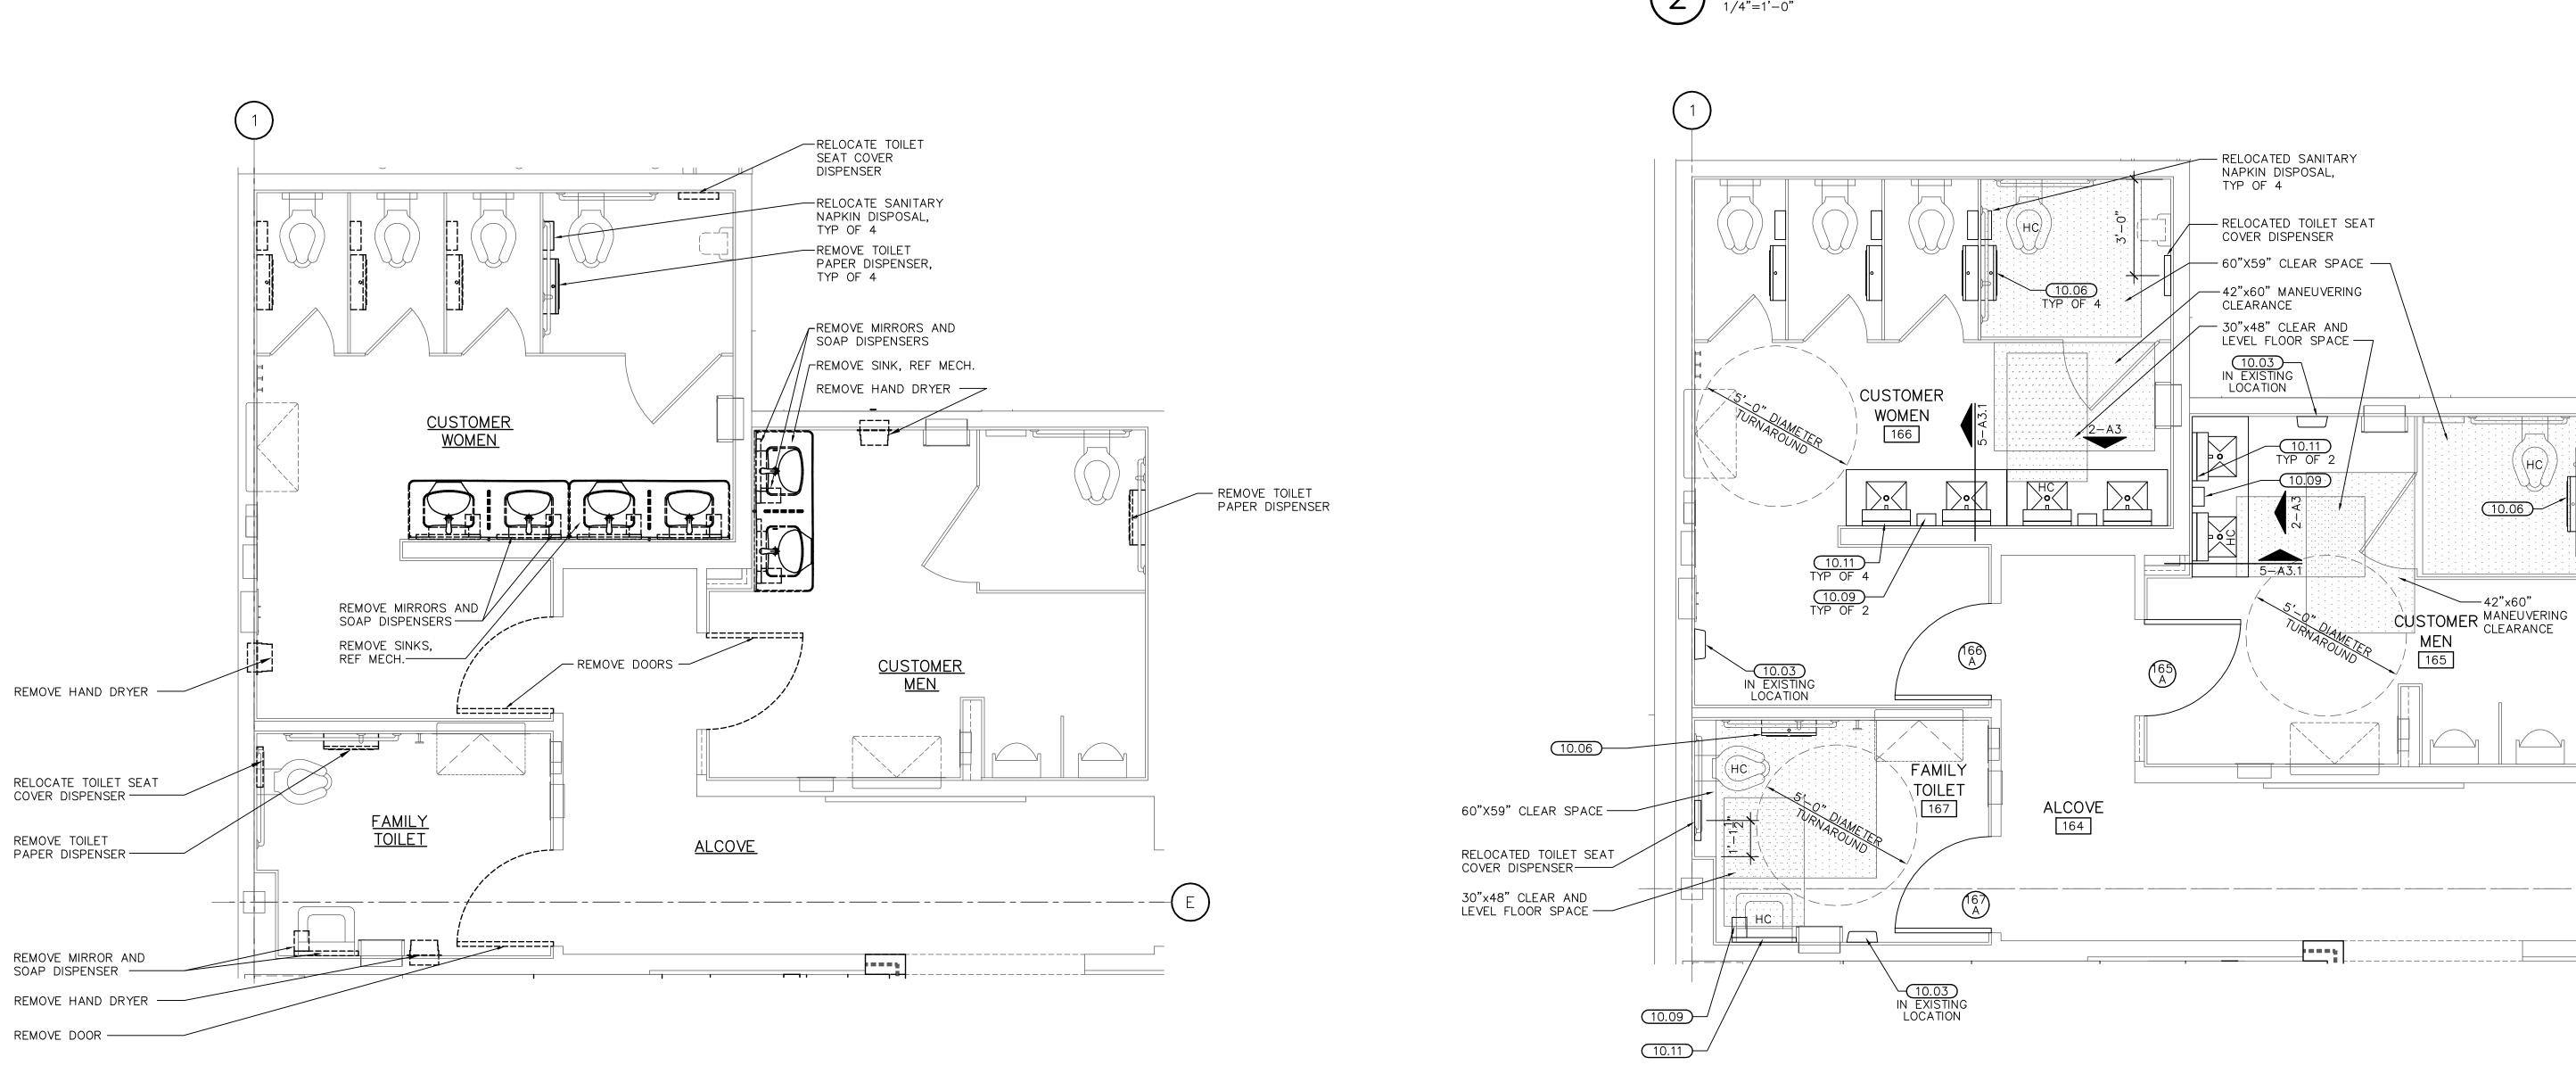

JAMES EDWARD TURNER ARCHITECT OF RECORD

RESTROOM **PLANS**

(1A) RESTROOM DEMOLITION PLAN
3/8" = 1'-0"