

- PAINT SUSPENSION SYSTEM TO

OF PVC CHASE

BETWEEN BAR JOISTS

SÚPPORT PVC CHASE

WHITE PVC CHASE

- PVC DUCT FLANGE

- REFRIGERATED CASE

PVC REFRIGERATION CHASE

- (2) UNISTRUT VERTICALLY TO

MATCH STRUCTURE; TERMINATE IN

A CLEAN MANNER 6" BELOW TOP

(2) UNISTRUT SPAN HORIZONTALLY

- CLAMP PVC TO VERTICAL UNISTRUT

CLEAN TO REMOVE ALL MARKINGS

REFRIGERATED CASE CLOSURE

PANEL/TOP OF REFRIGERATED

CHASE SUPPLIED BY VENDOR

(OMIT FOR UNITIZED CASES)

REF PLAN FOR LOCATION AND SIZE


FIELD WIRING


PROVIDE SHEET

METAL ACCESS

ENCLOSURE FOR

UNITIZED CASES.

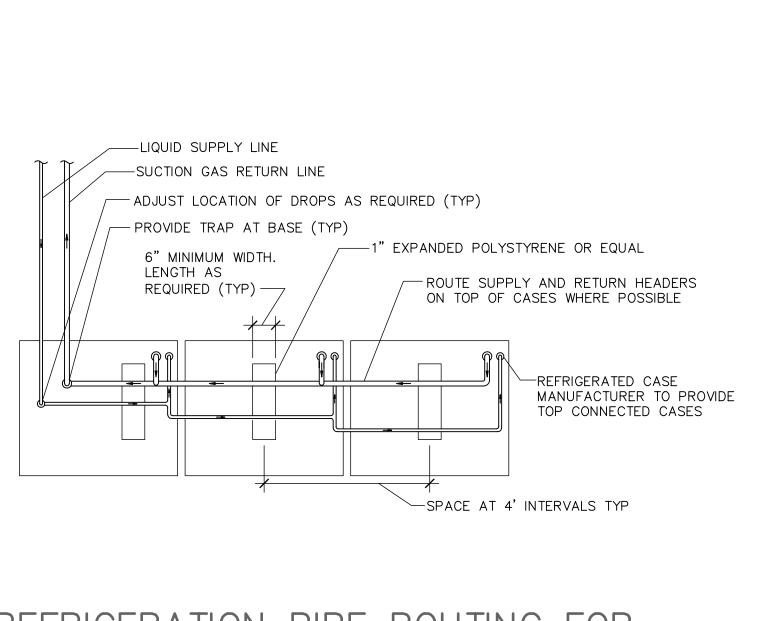

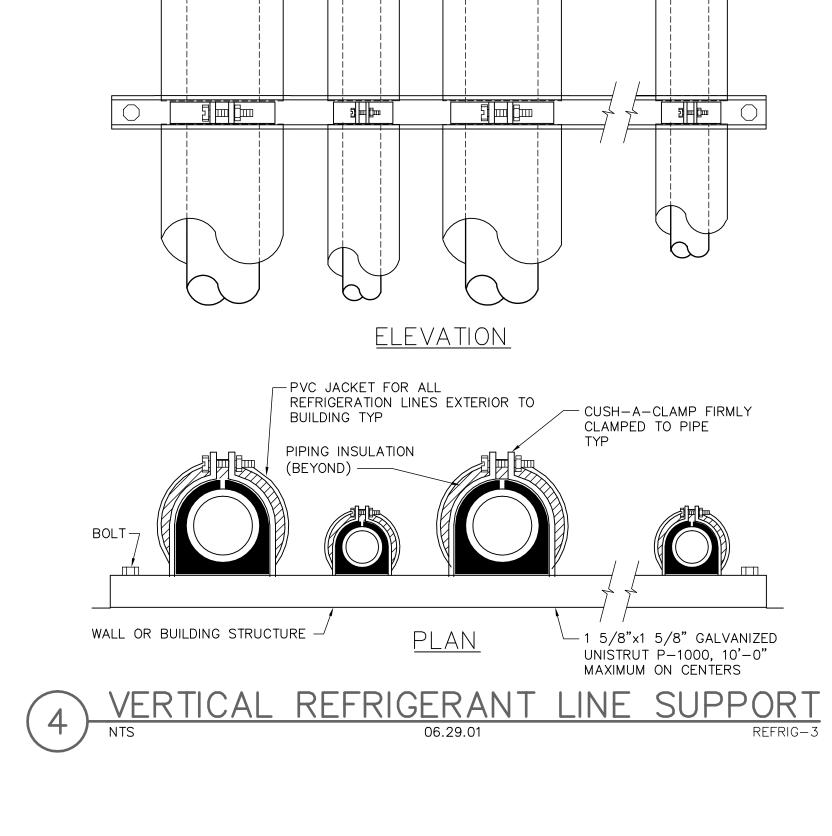



REFRIGERATION PIPE ROUTING FOR

TOP FED CASES (INDV. CIRCUIT SYSTEM)

NTS 03.28.14

REFRIG2.1-9

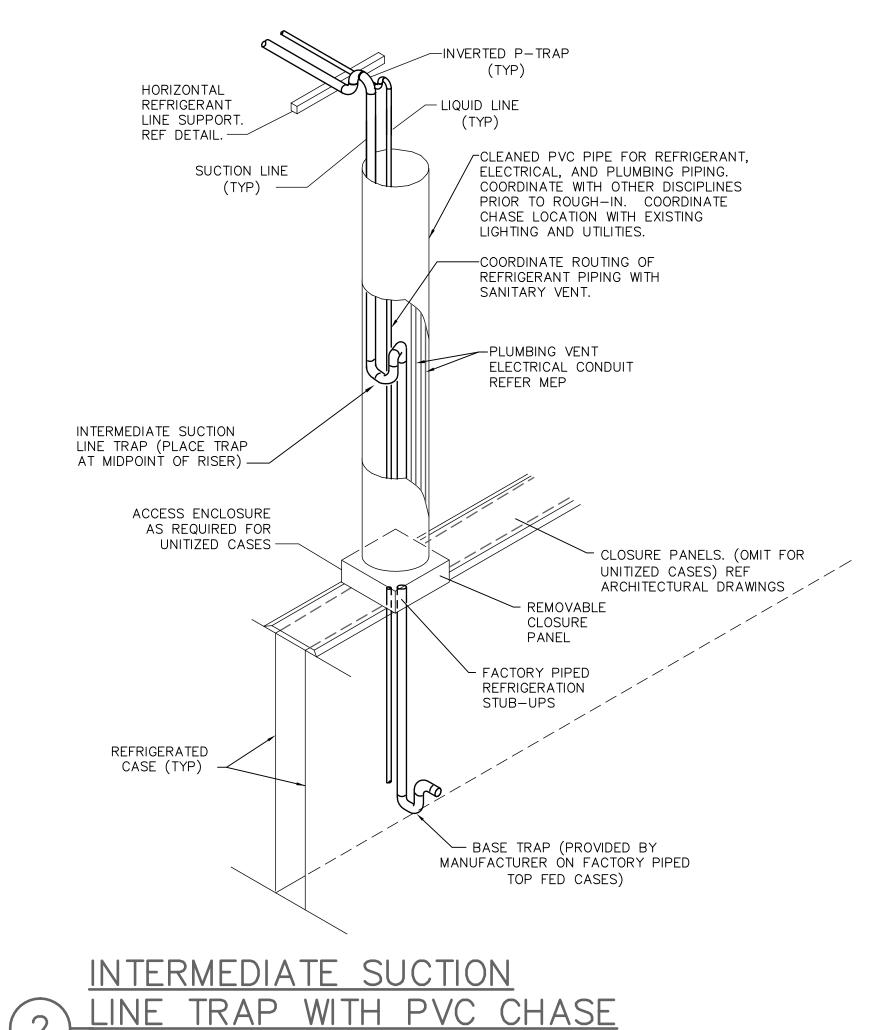

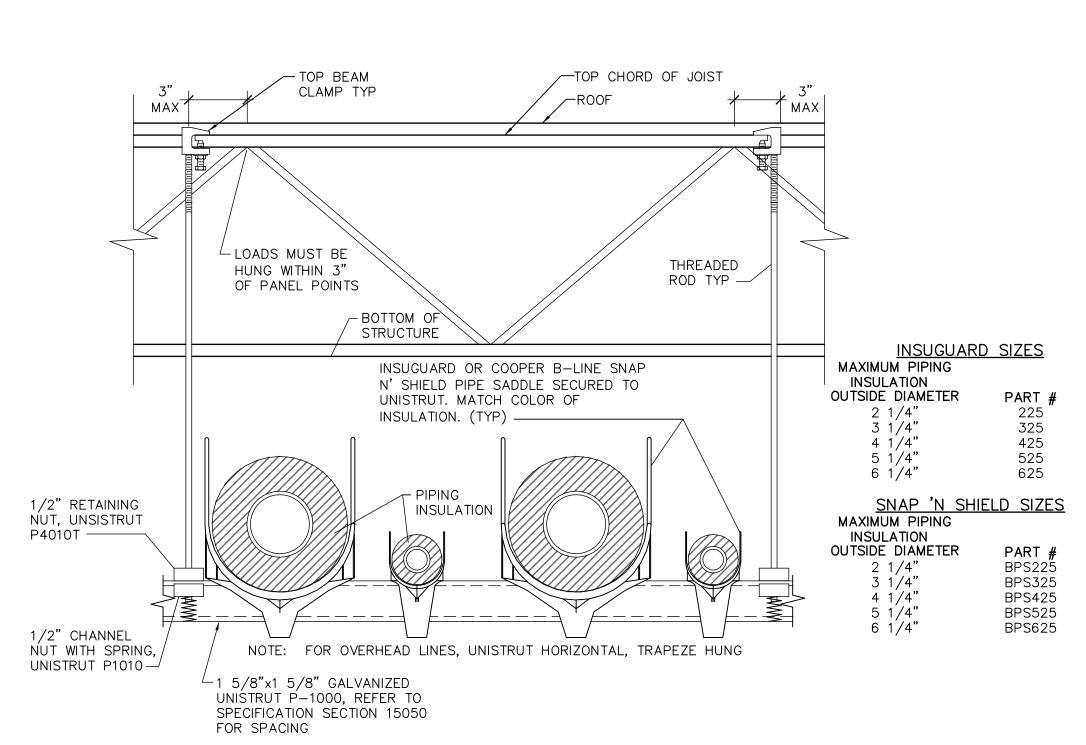

1) HORIZONTAL REFRIGERANT LINE SUPPORT DETAIL

NTS 08.30.13

REFRIG-4

EXISTING CONDITIONS WERE TAKEN FROM ORIGINAL DRAWINGS AND MAY NOT REFLECT EXACT
"AS-BUILT" CONDITIONS. CONTRACTOR SHALL FIELD VERIFY ALL EXISTING CONDITIONS PRIOR TO SUBMITTING FINAL BIDS. CONTRACTOR SHALL CAREFULLY COORDINATE NEW WORK AND DEMOLITION WITH ALL OTHER DISCIPLINES AND EXISTING CONDITIONS.

EACH SUBCONTRACTOR IS RESPONSIBLE FOR HAVING A THOROUGH KNOWLEDGE OF ALL DRAWINGS AND SPECIFICATIONS IN THEIR RELATED FIELD. THE FAILURE TO ACQUAINT THEMSELF WITH THIS KNOWLEDGE DOES NOT RELIEVE THE RESPONSIBILITY OF PERFORMING THE WORK PROPERLY. NO ADDITIONAL COMPENSATION SHALL BE ALLOWED BECAUSE OF CONDITIONS THAT OCCUR DUE TO FAILURE TO FAMILIARIZE WORKERS WITH THIS KNOWLEDGE.

CONSULTANTS

CTA ARCHITECTS ENGINEERS
306 W. RAIL ROAD SUITE 104
MISSOULA, MT 59802
Phone: (406)728–9522
Fax: (406)728–8287

STIPULATION FOR REUSE

THIS DRAWING WAS PREPARED FOR USE ON A SPECIFIC SITE AT FORT WORTH, TX CONTEMPORANEOUSLY WITH ITS ISSUE DATE ON 02/12/18, AND IT IS NOT SUITABLE FOR USE ON A DIFFERENT PROJECT SITE OR AT A LATER TIME. USE OF THIS DRAWING FOR REFERENCE OR EXAMPLE ON ANOTHER PROJECT REQUIRES THE SERVICES OF PROPERLY LICENSED ARCHITECTS AND ENGINEERS. REPRODUCTION OF THIS DRAWING FOR REUSE ON ANOTHER PROJECT IS NOT AUTHORIZED AND MAY BE CONTRARY TO THE LAW.

Walnart Solution Market

Neighborhood Market

FORT WORTH, TX

STORE NO.2979-211

ISSUE BLOCK

02/12/18 PERMIT/ BID

30 X 42 SHEET SET

CHECKED BY: JR

DRAWN BY: SP

PROTO: 52


PROTO CYCLE: 12/29/17

DOCUMENT DATE: 02/12/18

DOCUMENTS WITHOUT
SIGNATURE AND REQUIRED
SEAL OF AOR/EOR ARE
NOT FOR CONSTRUCTION

REGISTERED TO CONDUCT
BUSINESS: 800250643
REGISTERED AS

BUSINESS: 800250643
REGISTERED AS
ENGINEERING FIRM: F-2217
REGISTERED AS: CTA INC.
DBA: CTA ARCHITECTS
ENGINEERS

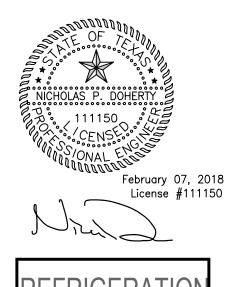

REFRIGERATION DETAILS

SHEET: