




STUCKEY ARCHITECTS
 ARCHITECTURE PLANNING INTERIORS
 208 N. MAIN STREET, SUITE 140
 WEATHERFORD, TEXAS 76086
 TELEPHONE: (817) 341-0754
 FAX: (817) 341-0755
 EMAIL: rastuckey@stuckeyarchitects.com



FEBRUARY 9, 2018
 ROBERT A. STUCKEY
 ARCHITECT, TEXAS #2093

D1 FITNESS CENTER
 THE GROVES OF ALEDO

ALEDO, TEXAS

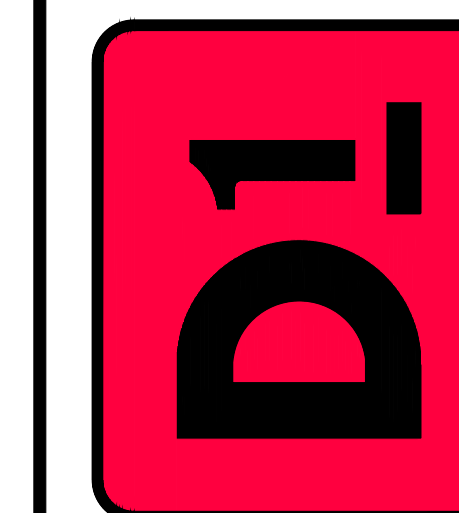


REVISIONS

DRAWN BY: RAS PROJ. MGR.: RAS
 DATE: FEBRUARY 9, 2018 PROJ. NO:

SHEET NO.

A1.1



SHEET
 11 OF 35

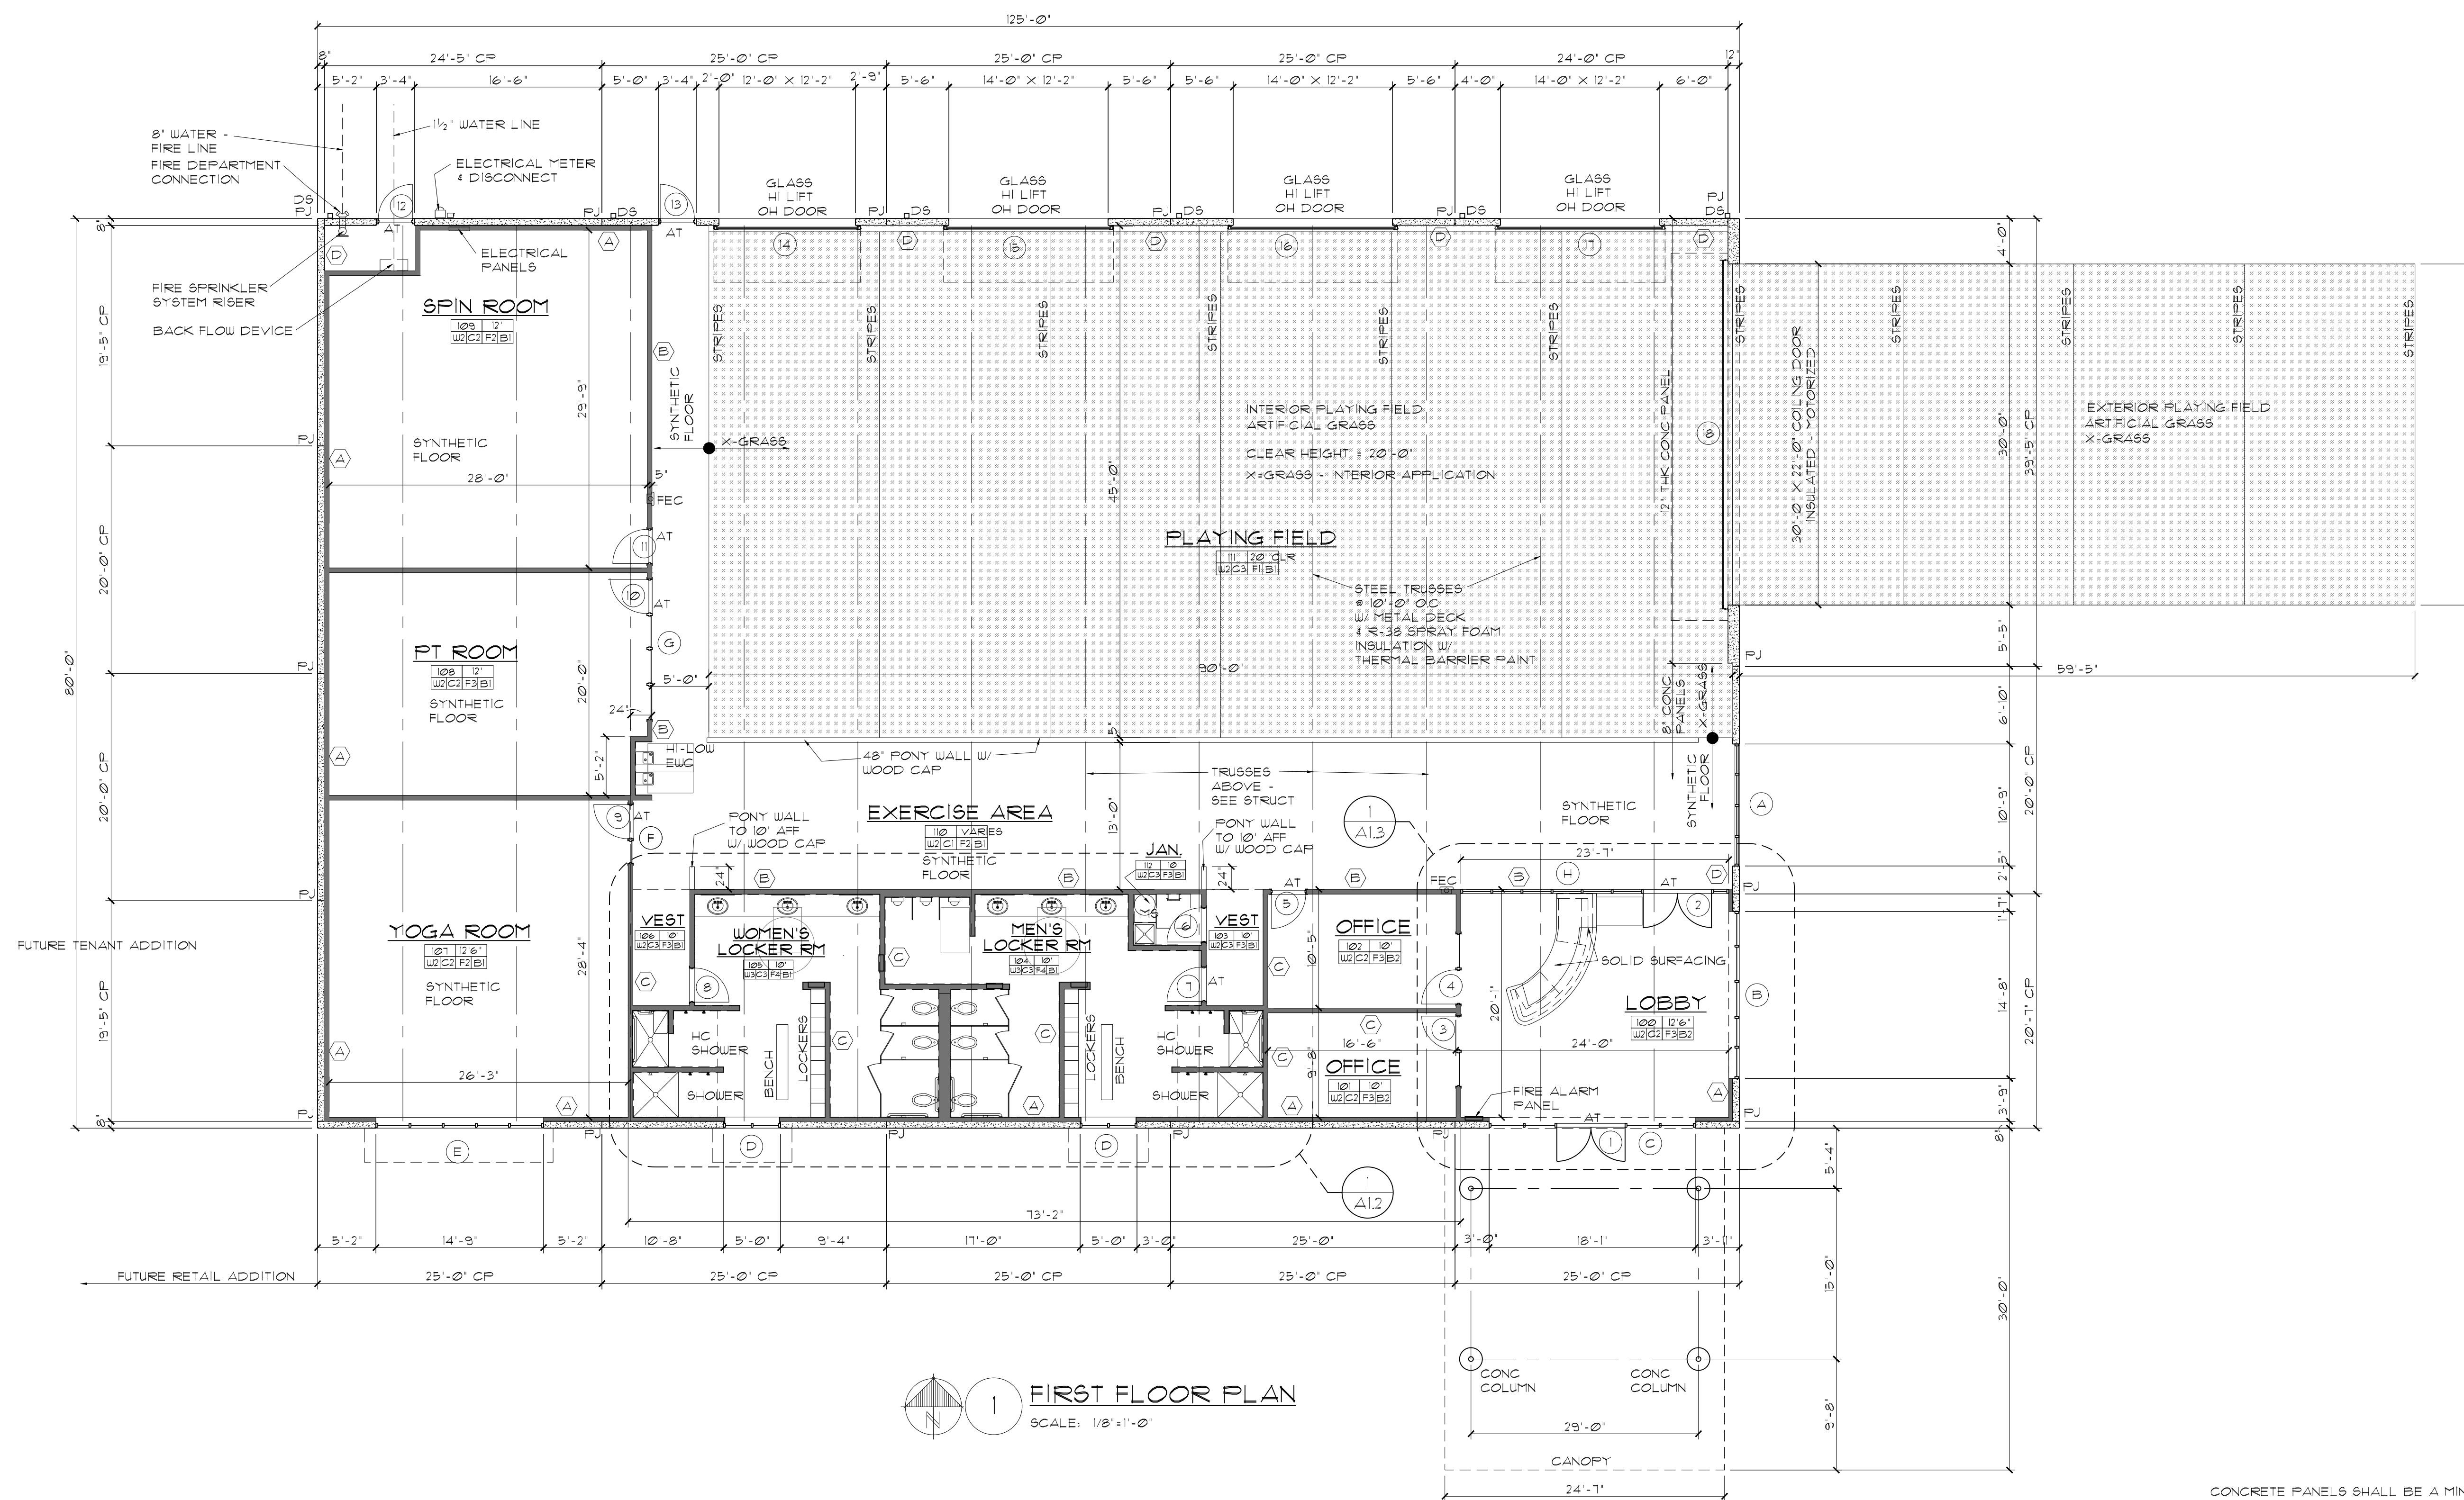

INSULATION:


EXTERIOR WALLS	R-21 SPRAY FOAM INSULATION PROVIDE THERMAL BARRIER 3/8" GYP BD OR TB PAINT
ROOF DECK	R-38 SPRAY FOAM INSULATION W/ THERMAL BARRIER PAINT
INTERIOR WALLS	BATT INSULATION 6" STUDS: 5 1/2" BATT INSULATION 3 3/8" STUDS: 3 1/2" BATT INSULATION

** ALL EXPOSED SPRAY FOAM INSULATION SHALL HAVE A THERMAL BARRIER PAINT - NO EXCEPTIONS

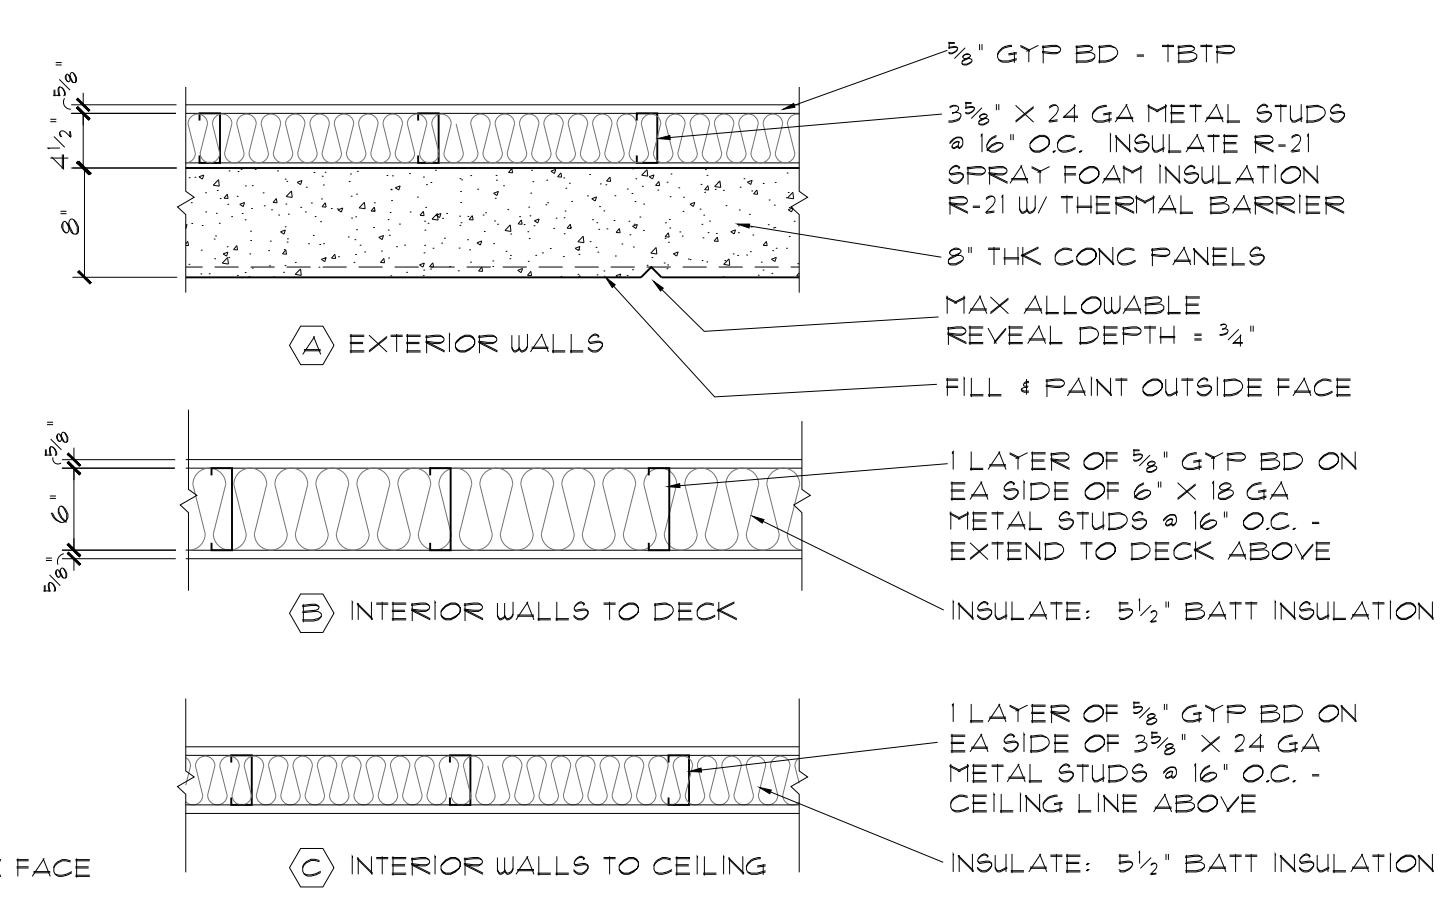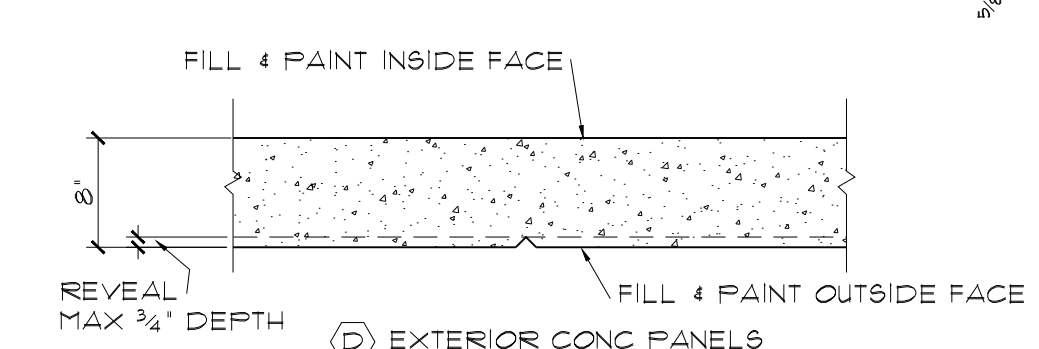

ROOM FINISH LEGEND

FLOOR	
F1	X-GRASS ASSEMBLY
F2	SYNTHETIC FLOORING
F3	VINYL WOOD FLANK
F4	PORCELAIN TILE
BASE	
B1	6" WOOD
B2	6" VINYL BASE
B3	PORCELAIN TILE
B4	NONE
WALLS	
W1	CONCRETE PANELS - FILL 4 PAINT
W2	DRYWALL - TBTP
W3	PORCELAIN TILE
W4	CONCRETE PANELS - NO FINISH
CEILING	
C1	EXPOSED STRUCTURE - PAINTED
C2	2'X2' ACOUSTICAL LAY-IN
C3	DRYWALL - TBTP
C4	NONE - EXPOSED STRUCTURE

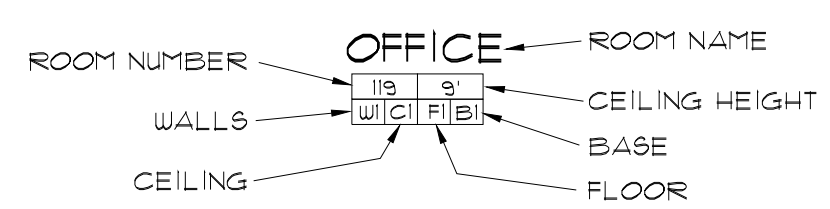

2 WALL TYPES
 SCALE: NTS