


1 BUILDING SECTION
SCALE: 1/4"=1'-0"



2 BUILDING SECTION
SCALE: 1/4"=1'-0"

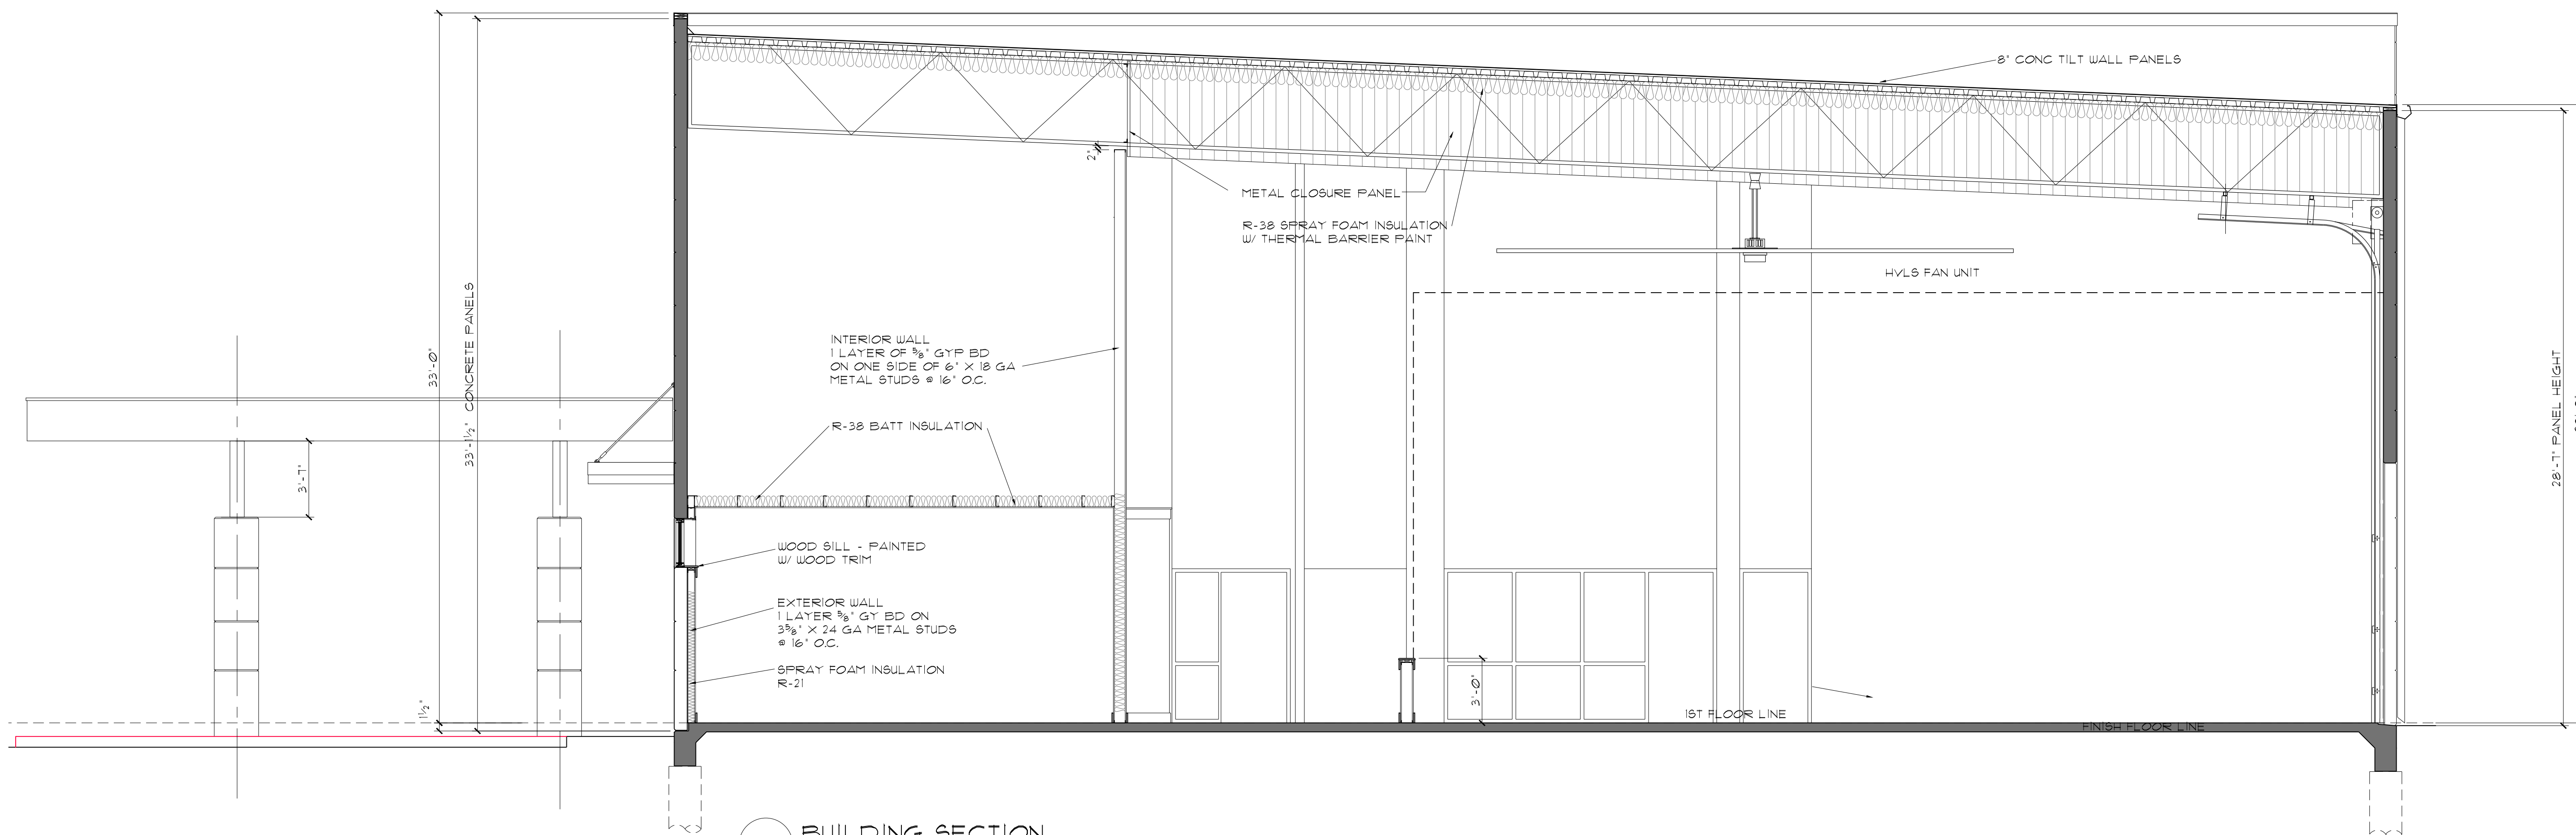


STUCKEY ARCHITECTS
ARCHITECTURE PLANNING INTERIORS
208 N. MAIN STREET, SUITE 140
WEATHERFORD, TEXAS 76086
TELEPHONE: (817) 341-0754
FAX: (817) 341-0755
EMAIL: rastuckey@stuckeyarchitects.com



FEBRUARY 9, 2018
ROBERT A. STUCKEY
ARCHITECT, TEXAS #3093

D1 FITNESS CENTER
THE GROVES OF ALEDO

ALEDO, TEXAS

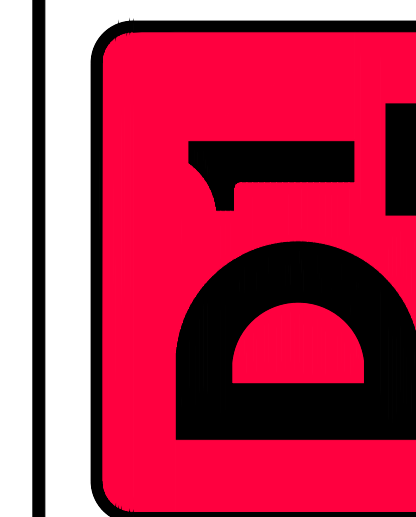

BUILDING SECTIONS

REVISIONS

DRAWN BY: RAS PROJ. MGR.: RAS
DATE: FEBRUARY 9, 2018 PROJ. NO.:

SHEET NO.

A3.1

SHEET
16 OF 35