



1 BUILDING SECTION  
SCALE: 1/4"=1'-0"

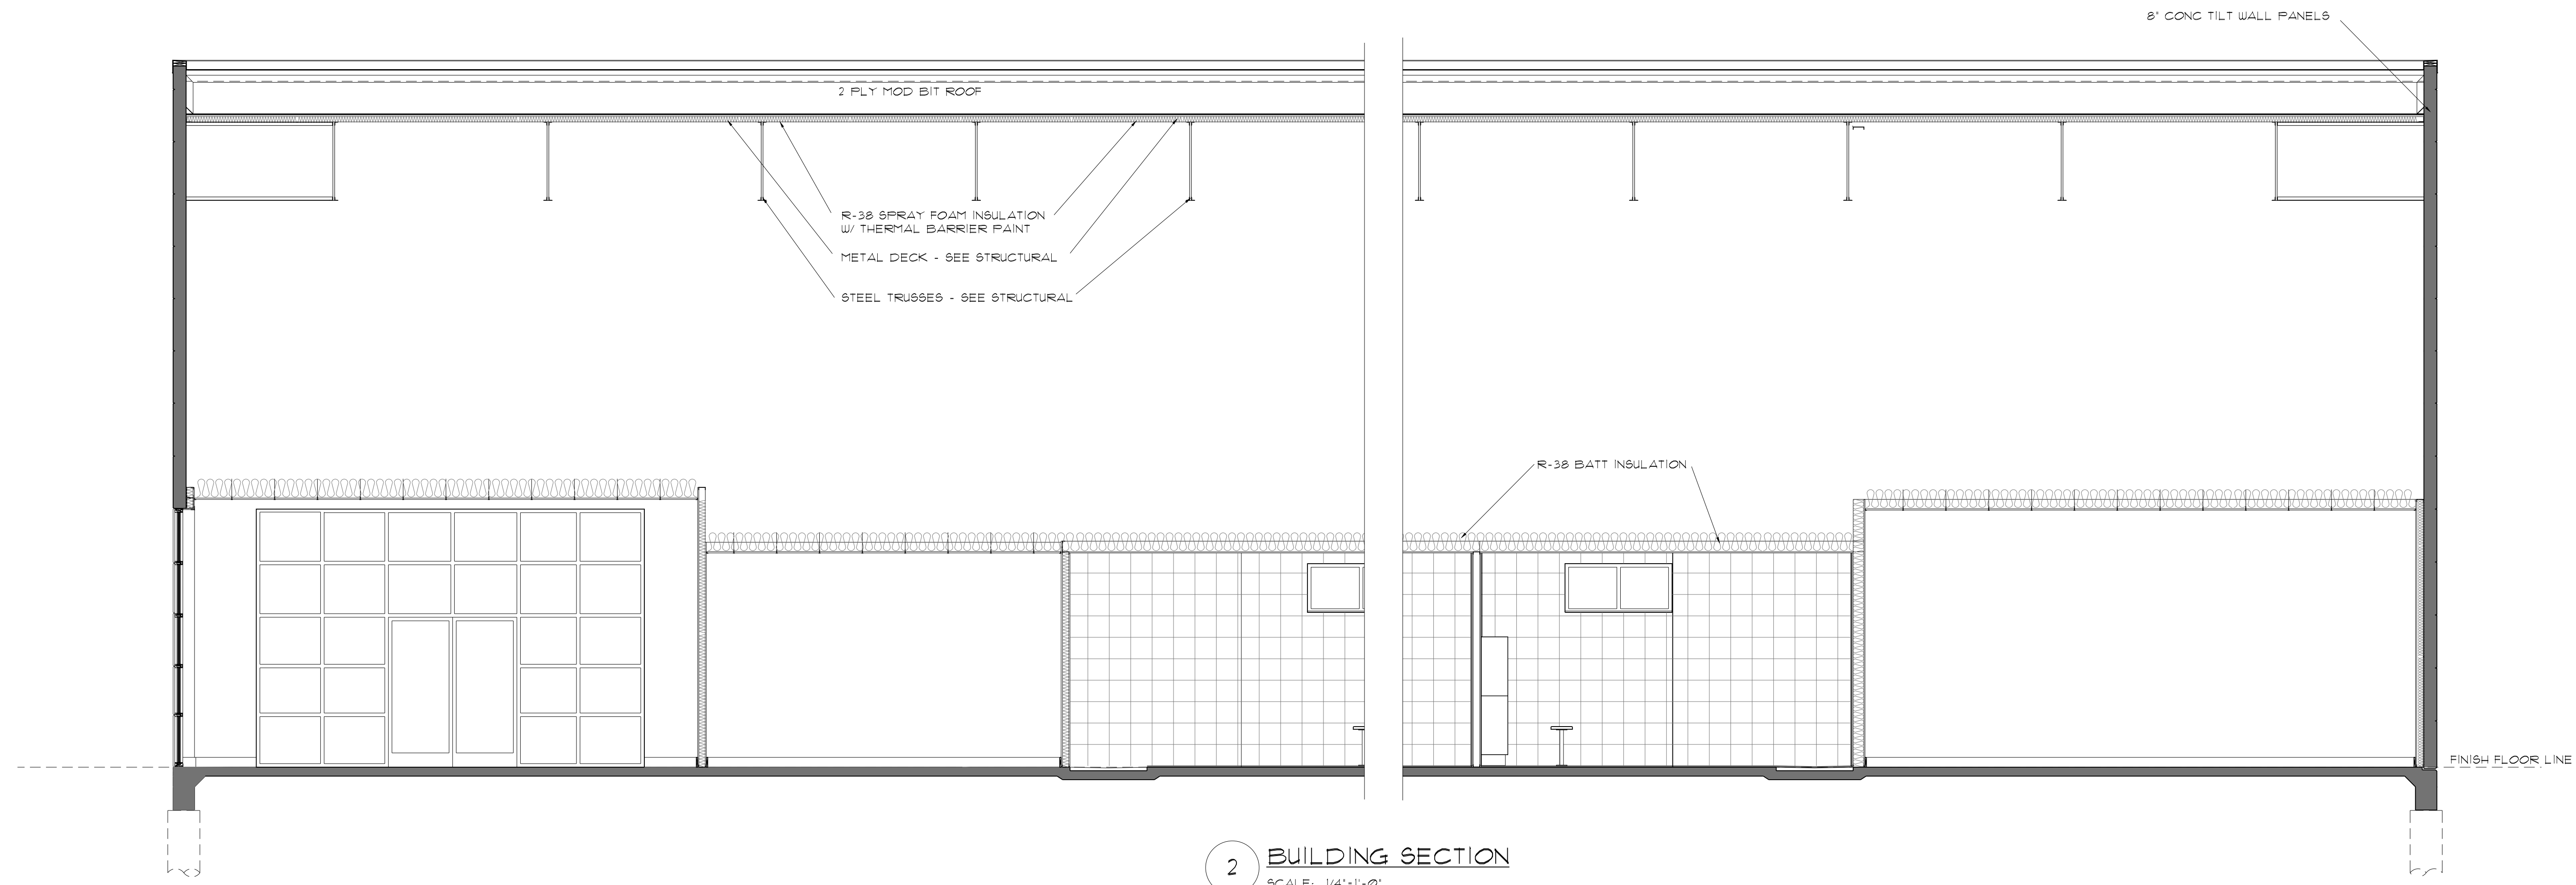

2 BUILDING SECTION  
SCALE: 1/4"=1'-0"

**D1 FITNESS CENTER**  
 THE GROVES OF ALEDO

ALEDO, TEXAS

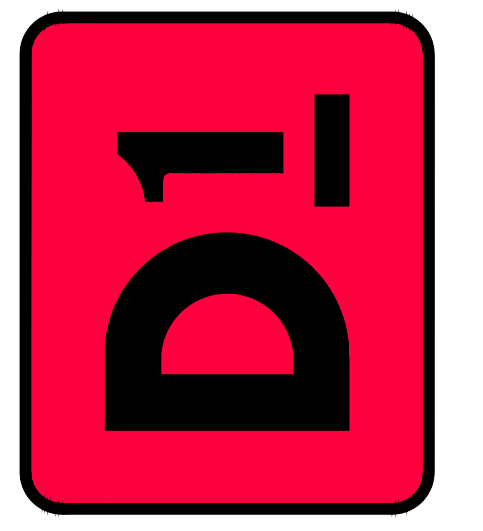

BUILDING SECTIONS

REVISIONS

DRAWN BY: RAS PROJ. MGR.: RAS  
 DATE: FEBRUARY 9, 2018 PROJ. NO.:

SHEET NO.

**A3.2**

SHEET  
 17 OF 35